


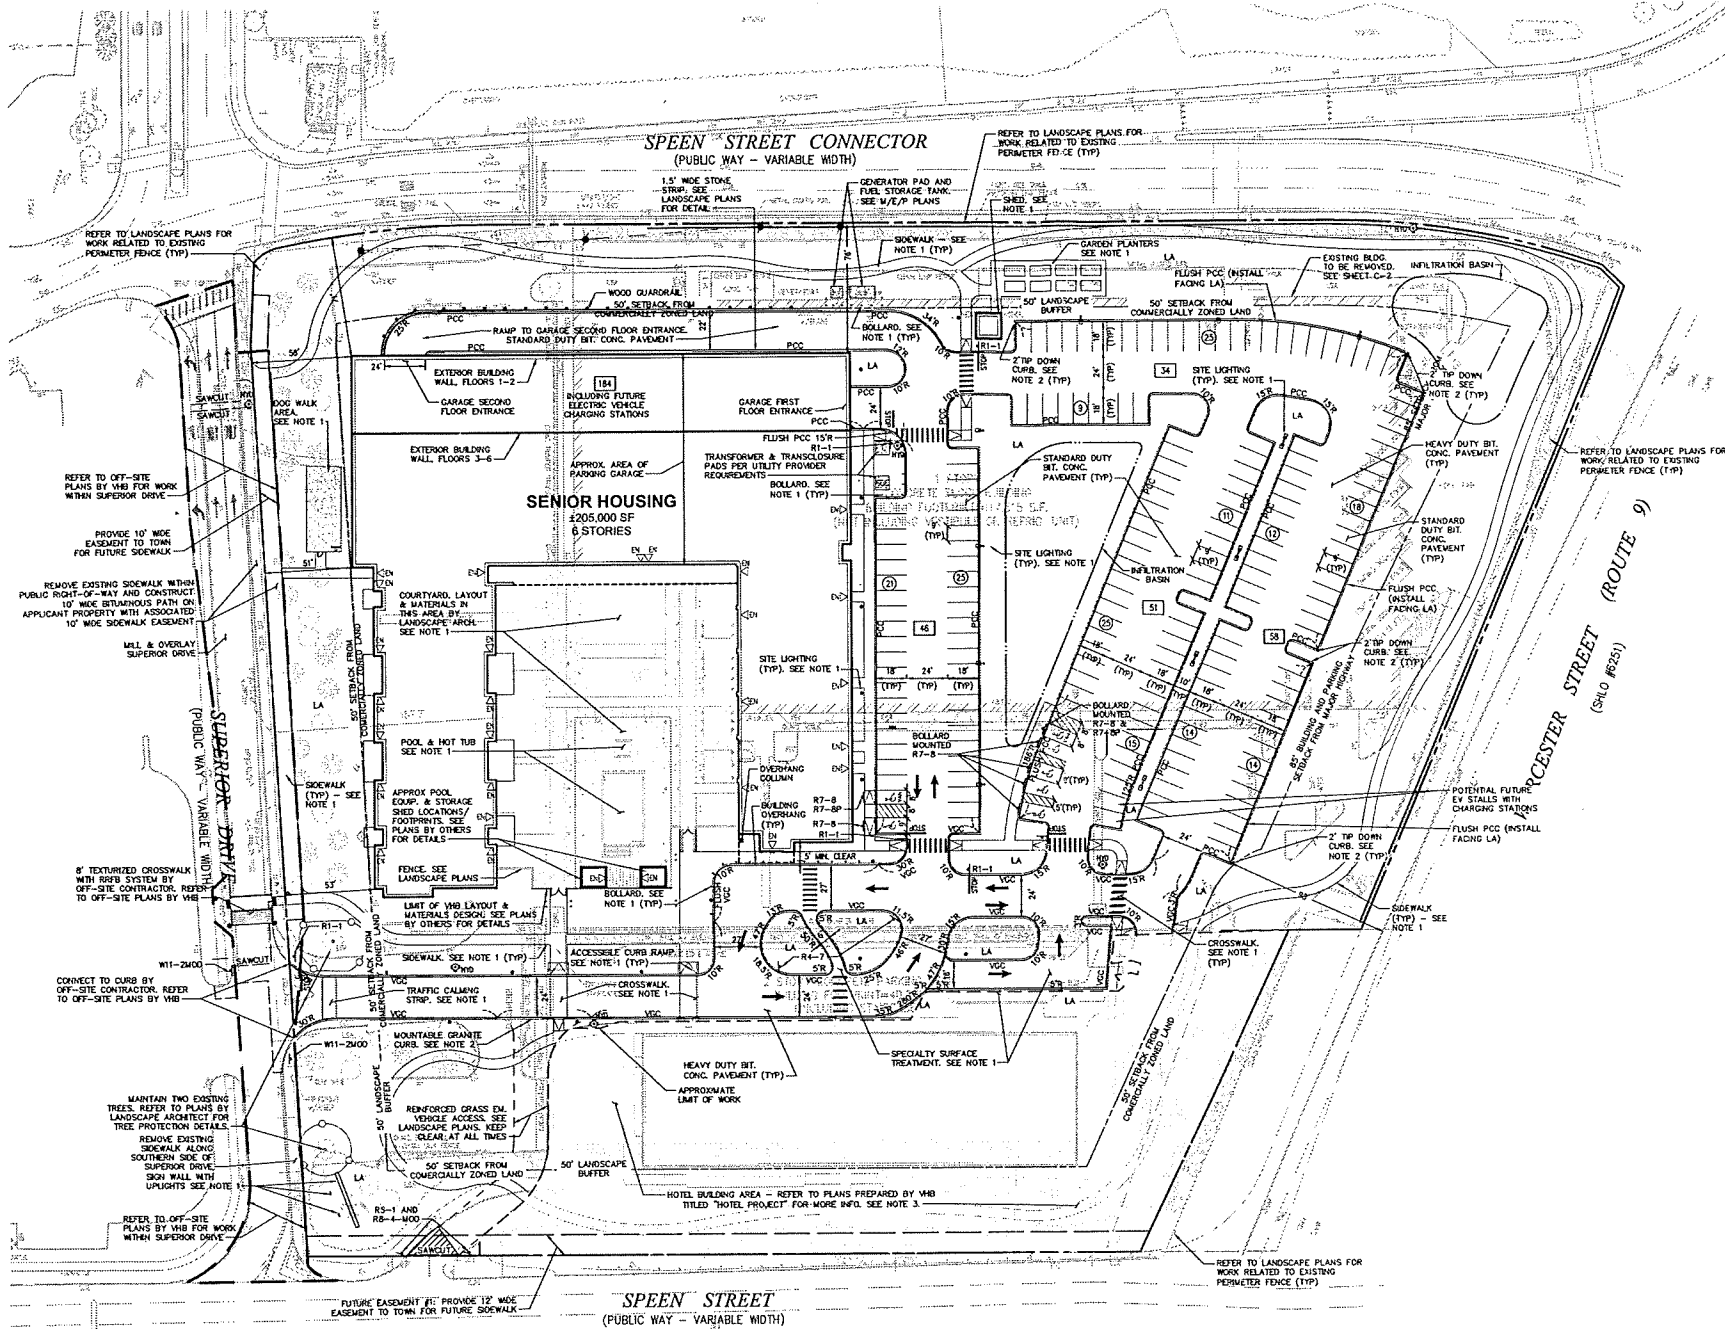

Sign Summary

M.U.T.C.D. Number	Specification Width Height	Desc.
R1-1	30" 30"	STOP
R3-2	24" 24"	NO LEFT TURN
R4-7	24" 30"	ONE WAY
R5-1	30" 30"	CONSTRUCTION AHEAD
R7-8	12" 18"	FLUOR POLYESTER
R7-8P	12" 6"	FLUOR POLYESTER
R5-4-MOD	30" 24"	CONSTRUCTION AHEAD
W11-2400	30" 30"	CONSTRUCTION AHEAD

Notes

- ALL LANDSCAPED AREAS (LA), SIDEWALKS, SPECIALTY PAVEMENTS, WALLS, SITE LIGHTING, BOLLARDS, CROSSWALKS, AND PAVEMENT STRIPING ARE SHOWN FOR REFERENCE ONLY. REFER TO PLANS PREPARED BY PROJECT LANDSCAPE ARCHITECT (STANTEC) FOR DESIGN AND DETAILS.
- MOUNTABLE GRANITE CURB SHALL BE PLACED ACROSS FULL WIDTH OF EMERGENCY VEHICLE ACCESS/REINFORCED GRASS. CHANGES IN CURB TYPES SITE-WIDE SHALL BE WITH PROPER CURB TRANSITION PIECES, INCLUDING BUT NOT LIMITED TO MOUNTABLE GRANITE CURB TO FLUSH AND VERTICAL GRANITE CURBS.
- COORDINATE WITH OWNER(S) AND HOTEL CONTRACTOR REGARDING LIMITS OF INSTALLATION OF CURB AND OTHER SITE FEATURES AROUND HOTEL PREMISES.


Senior Housing Project
1225 Worcester Street
Natick, Massachusetts

No.	Revised	Date	By
1	BUCKETING - SITE	12/15/2017	AND
2	BUCKETING - SITE	2/23/2018	AND
3	BUCKETING - SITE	6/6/2018	AND

Designed by: KLS
Checked by: BMG
Construction
October 27, 2017

Layout and Materials Plan


C-3

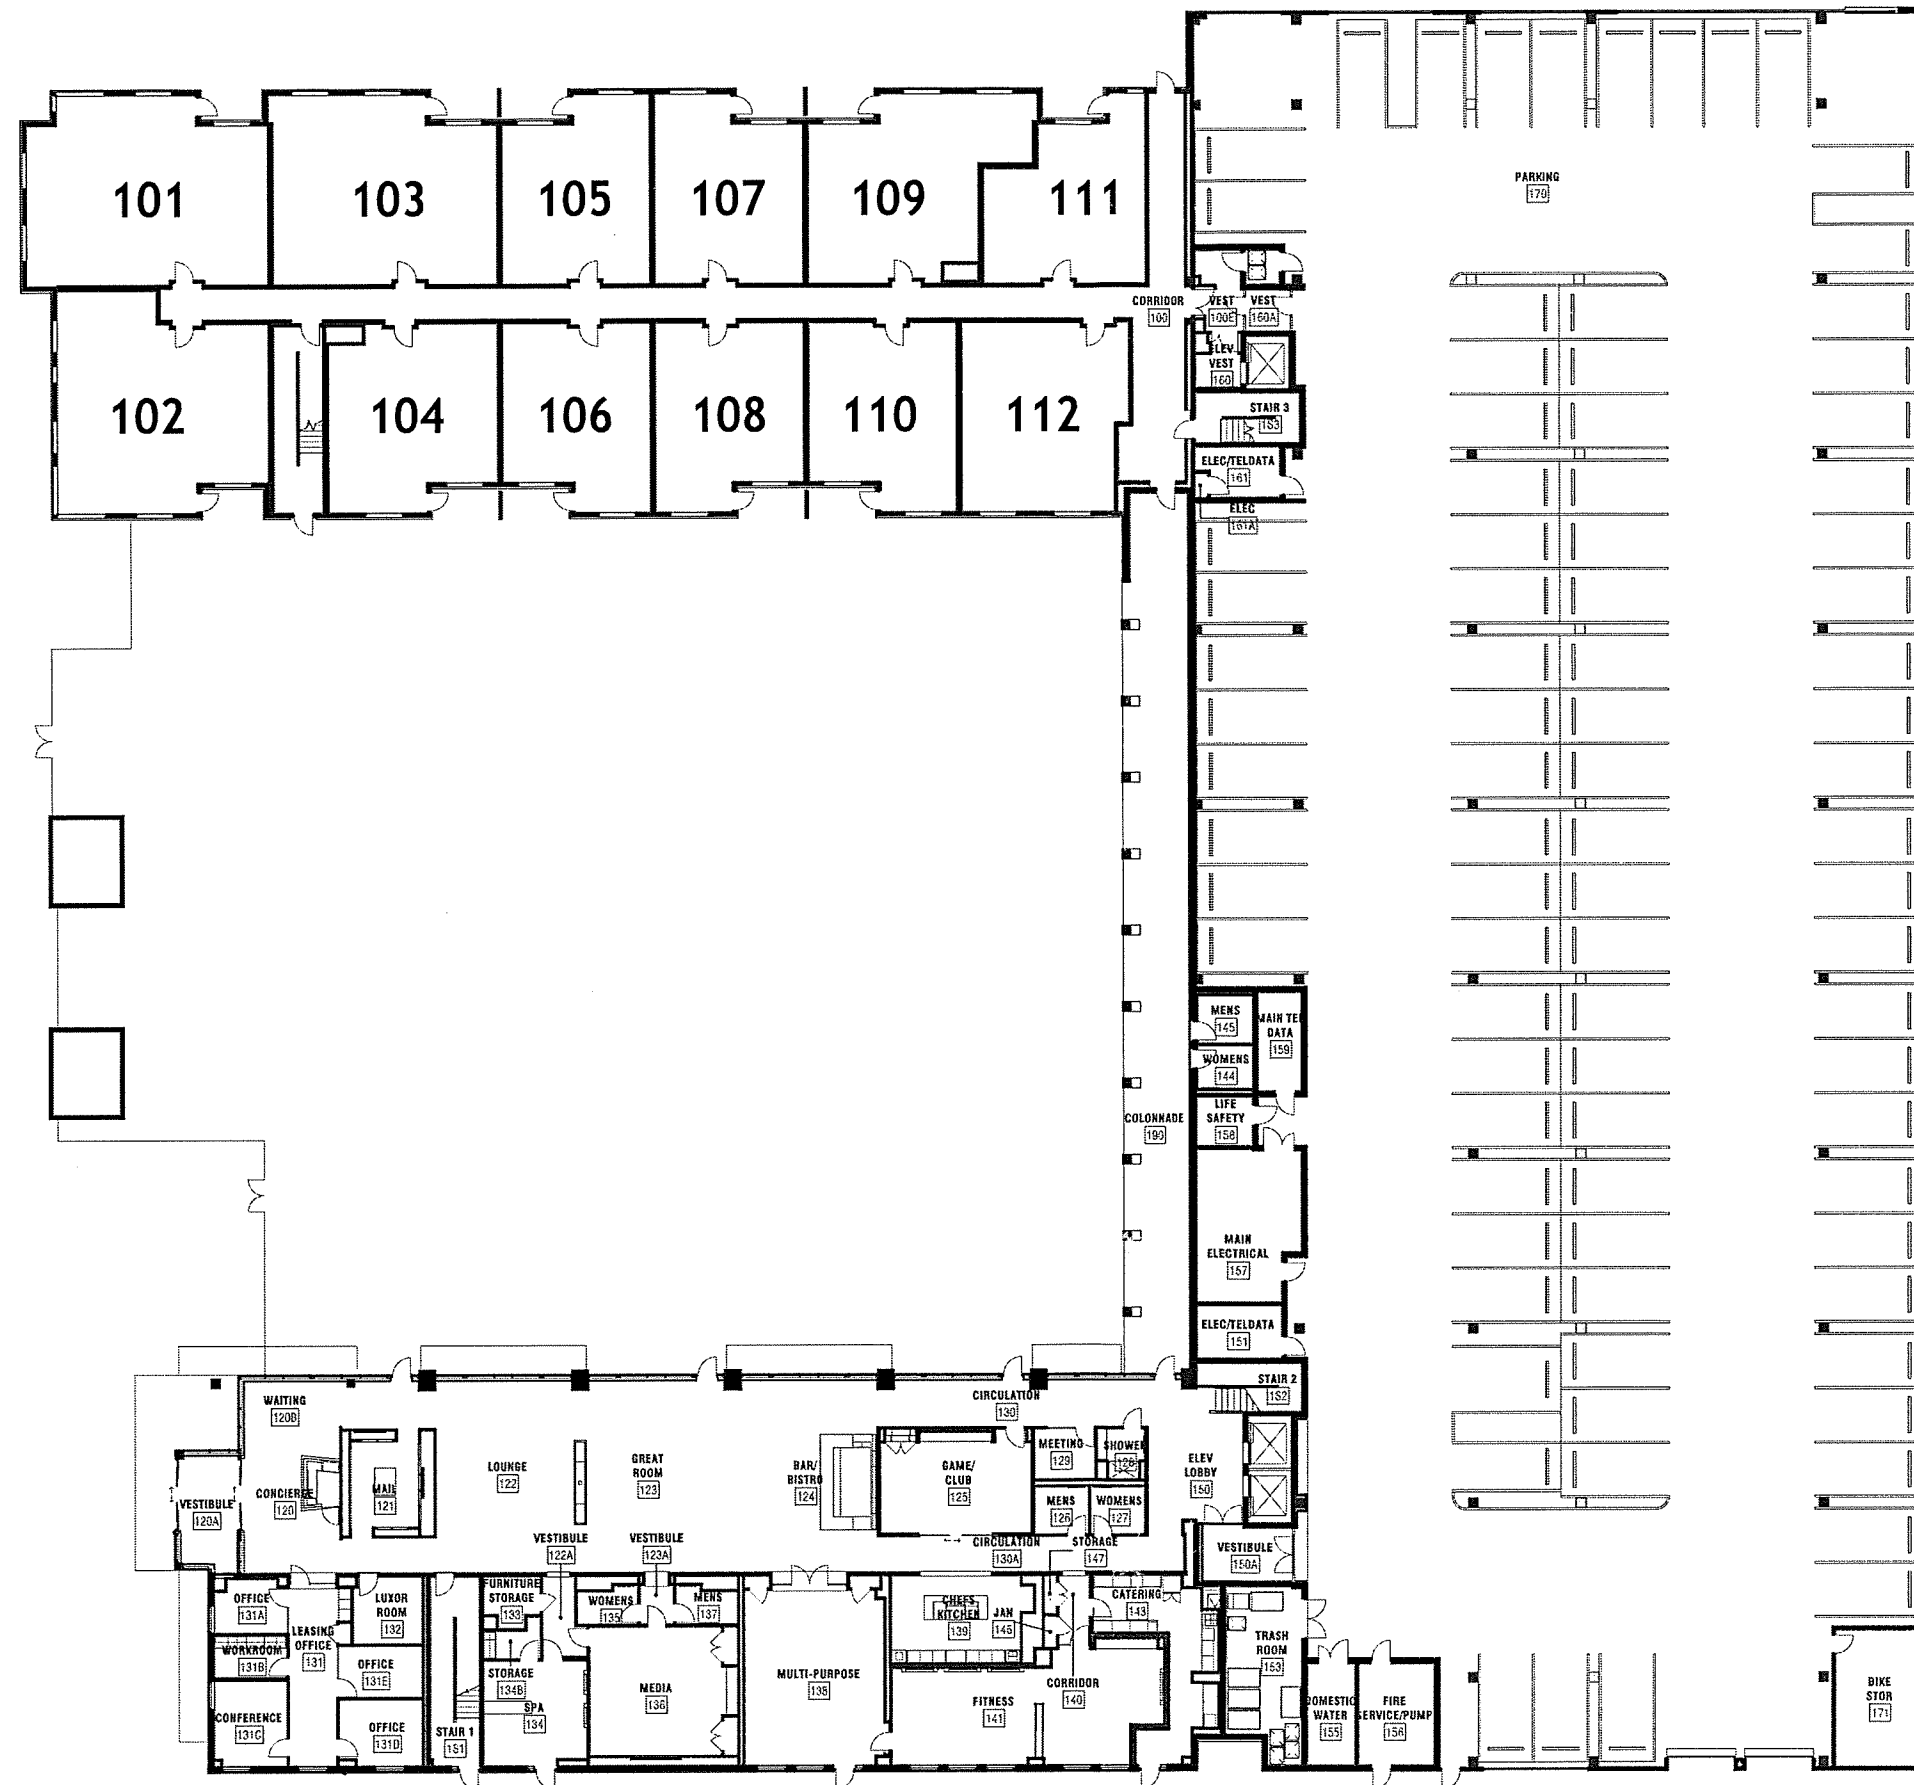

AVENU AT NATICK
3 Superior Drive
Natick, MA 01760

LEVEL 1
87 PARKING SPACES

AVENU AT NATICK
3 Superior Drive
Natick, MA 01760

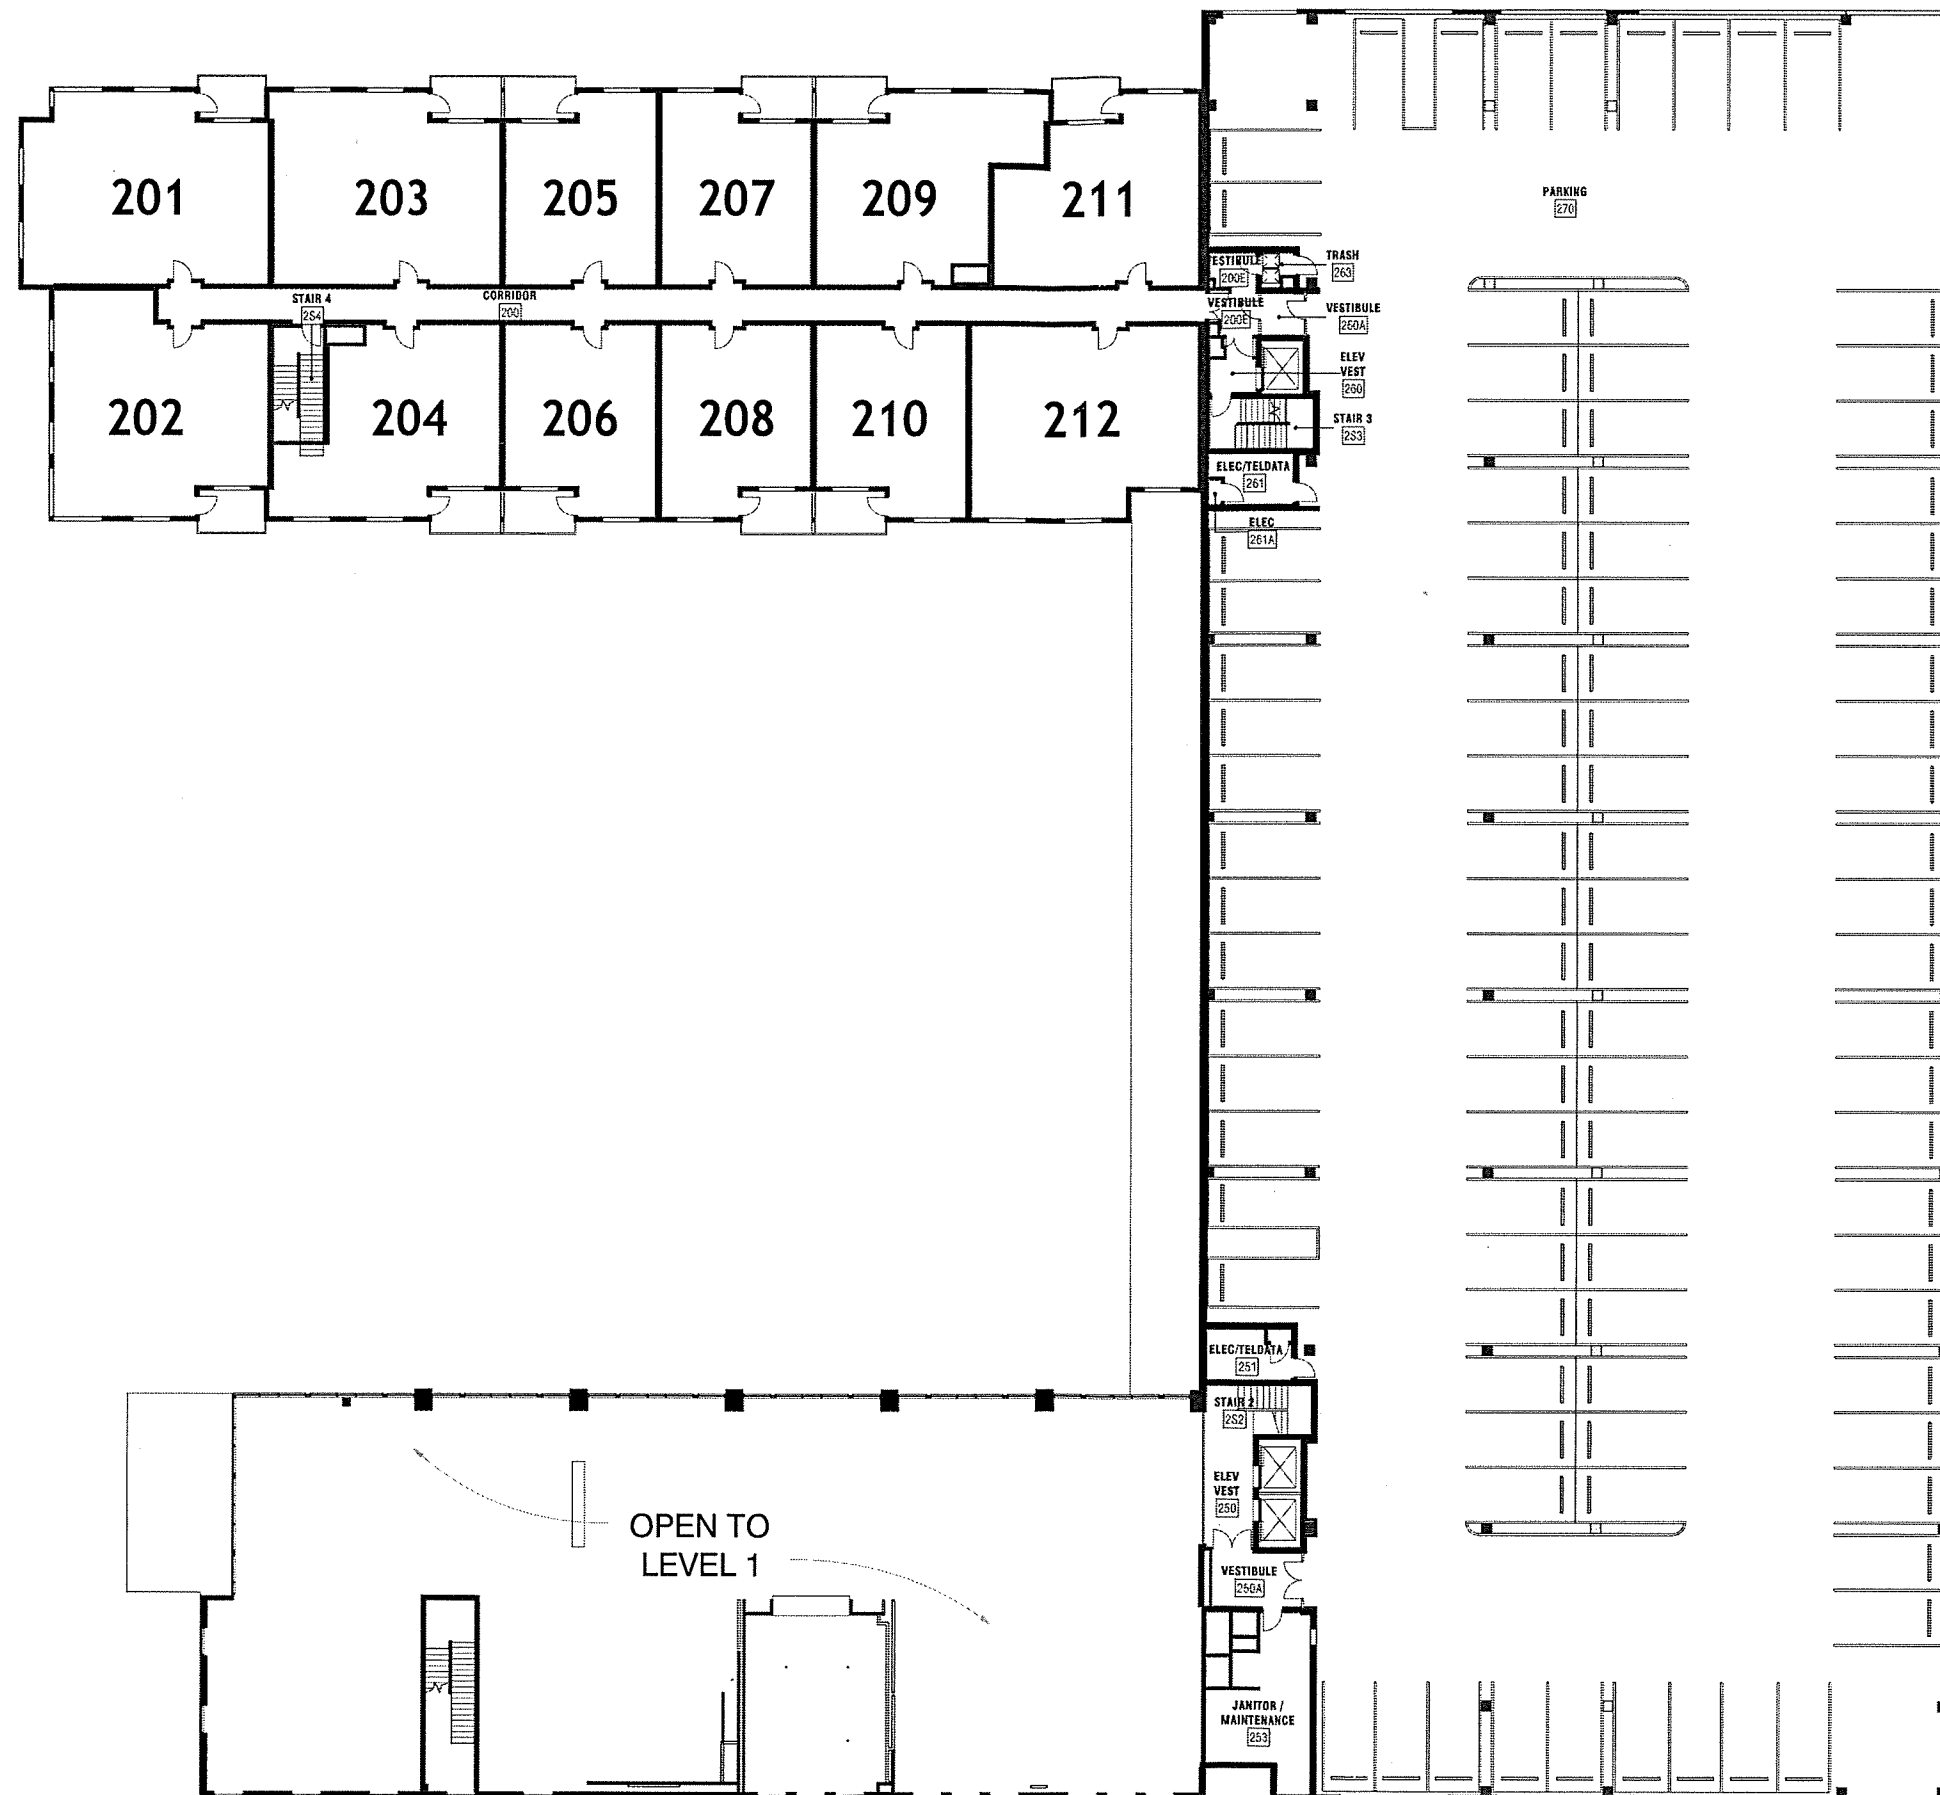

LEVEL 2
97 PARKING SPACES

NOTES
SEE A111.1-11.15 FOR ENLARGED BUILDING PLANS BY
QUADRANT (SEE SEE. NO. 100).
SEE A001-A010 FOR ENLARGED RESIDENTIAL UNIT PLANS BY
TYPE (TYPE NOTED WITH UNIT NUMBER).

ELKUS | MANFREDI
ARCHITECTS

1400 35 GAYDOCK AVENUE
BOSTON, MASSACHUSETTS 02210
TEL 617.426.1300

AVENUE
1225 Worcester Street
Natick, Massachusetts

AVENUE
at natick

Client
ND Acquisitions LLC
c/o
**NATIONAL
DEVELOPMENT**
2310 Washington Street
Newton Lower Falls, MA 02462
617.527.0800

Construction Manager
Cranshaw Construction
2310 Washington Street
Newton Lower Falls, MA 02462
617.965.7300

Geotechnical Engineer
Sanborn Head & Associates, Inc.
239 Causeway Street, Suite 105
Boston, Massachusetts 02114
617.327.9730

Civil Engineer - SEE SITE SET
VHB
Union Station, Suite 219
2 Washington Square
Worcester, Massachusetts 01804
508.752.1001

Landscape Consultant - SEE SITE SET
Slanteo
226 Causeway Street, Sixth Floor
Boston, Massachusetts 02114
617.523.8103

Structural Engineer
Souza, True and Partners, Inc.
265 Winter Street, Third Floor
Waltham, Massachusetts 02451
617.928.6100

MEP Engineer
AHA Consulting Engineers
24 Hartford Avenue
Ludington, Massachusetts 02421
781.372.3000

Code Consultant
Cosentini
101 Federal Street, Sixth Floor
Boston, Massachusetts 02110
617.748.7800

Exterior Envelope Consultant
Simpson Gumpertz & Heger Inc.
41 Seyon Street, Building 1, Suite 500
Waltham, Massachusetts 02453
781.907.9000

October 27, 2017
CONSTRUCTION DOCUMENTS

PROJECT NUMBER: 18129

DATE: October 27, 2017

REVISIONS:		
1	BULLETIN 002	12/15/17
2	BULLETIN 009	04/30/18
3	BULLETIN 014	05/14/18

SCALE: 1/16" = 1'-0"

DRAWING NAME:
FLOOR PLAN LEVEL 1

DRAWING NUMBER:
A101

A101

© 2018 ELKUS | MANFREDI ARCHITECTS

02/20/18 5:43:45 PM

© 2018 ELKUS | MANFREDI ARCHITECTS

NOTES
SEE A111-A115 FOR ENLARGED BUILDING PLANS BY
DISCREPANCY (DWG. 15, 16, 18)
SEE A551-A570 FOR ENLARGED RESIDENTIAL UNIT PLANS BY
TYPE (TYPE NOTED WITH UNIT NUMBER)

ELKUS | MANFREDI
ARCHITECTS

1401-15 BAYBROOK AVENUE
BOSTON, MASSACHUSETTS 02210
TEL: 617.426.1300

AVENUE
1225 Worcester Street
Natick, Massachusetts

AVENUE
at natick

Client
ND Acquisitions LLC
c/o

NATIONAL
DEVELOPMENT

2310 Washington Street
Newton Lower Falls, MA 02462
617.527.9800

Construction Manager
Cranshaw Construction
2310 Washington Street
Newton Lower Falls, MA 02462
617.965.7300

Geotechnical Engineer
Sanborn Head & Associates, Inc.
239 Causeway Street, Suite 105
Boston, Massachusetts 02114
657.327.9730

Civil Engineer - SEE SITE SET
VHB
Union Station, Suite 219
2 Washington Square
Worcester, Massachusetts 01604
508.752.1001

Landscape Consultant - SEE SITE SET
Stantec
228 Causeway Street, Sixth Floor
Boston, Massachusetts 02114
617.523.6103

Structural Engineer
Souza, True and Partners, Inc.
265 Winter Street, Third Floor
Waltham, Massachusetts 02451
617.928.6100

MEP Engineer
AHA Consulting Engineers
24 Hartwell Avenue
Lexington, Massachusetts 02421
781.372.3000

Code Consultant
Cosenbini
101 Federal Street, Sixth Floor
Boston, Massachusetts 02110
617.748.7800

Exterior Envelope Consultant
Simpson Gumpertz & Hogg Inc.
41 Seyon Street, Building 1, Suite 500
Waltham, Massachusetts 02453
781.907.9000

October 27, 2017
CONSTRUCTION DOCUMENTS

PROJECT NUMBER: 18129

DATE: October 27, 2017

REVISIONS:

1 BULLETIN 014 06/14/18


SCALE: 1/16" = 1'-0"

DRAWING NAME:

FLOOR PLAN LEVEL 2

DRAWING NUMBER:

A102

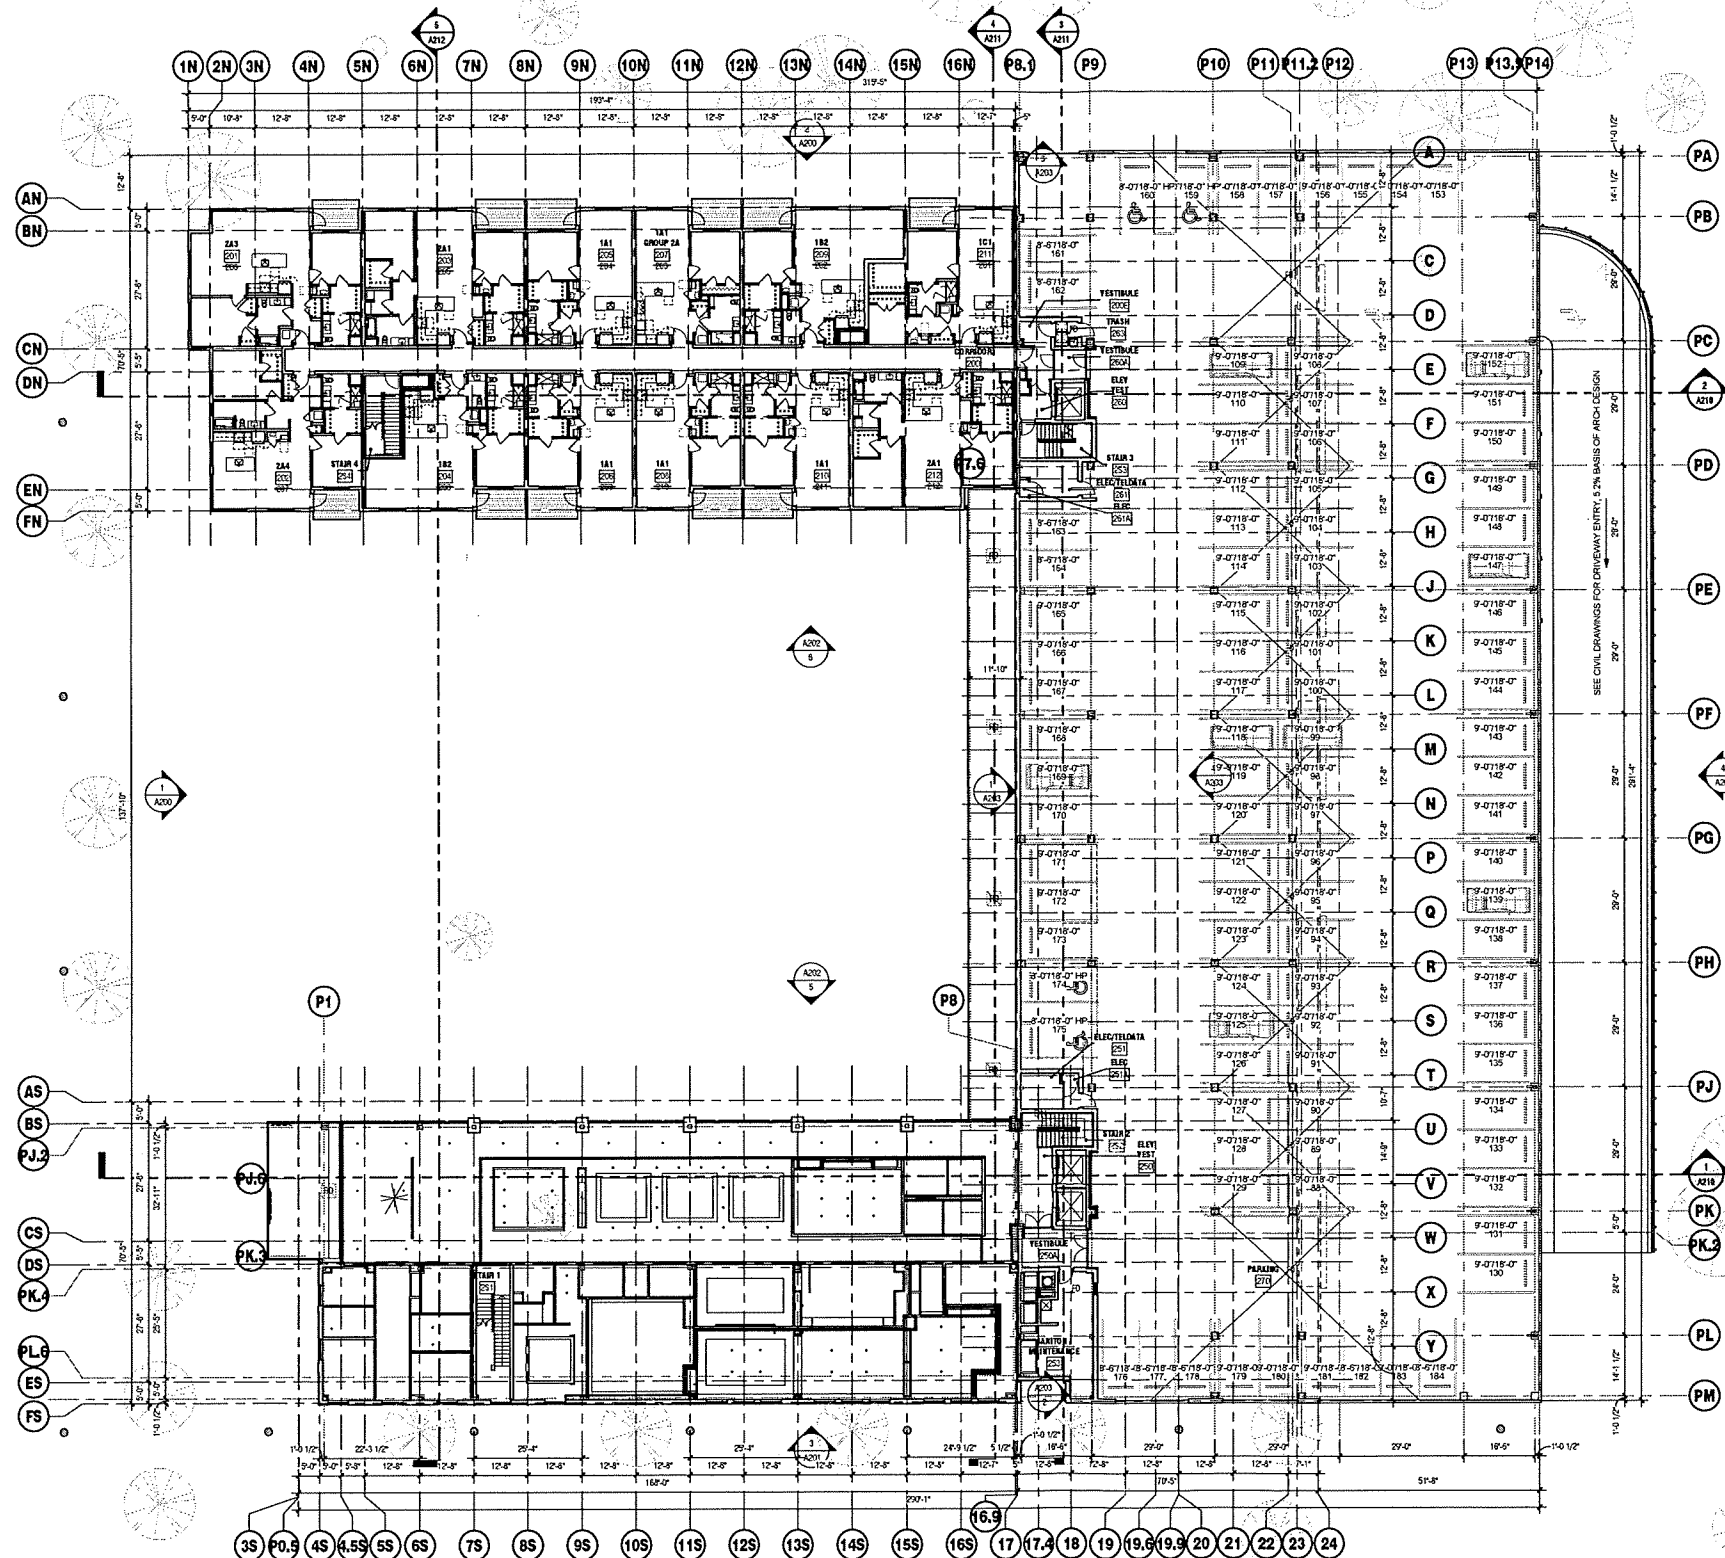

NOTES
SEE A111-A116 FOR ENLARGED BUILDING PLANS BY
DIAPYANT (SV, SE, NE, NW)
SEE A851-A870 FOR ENLARGED RESIDENTIAL UNIT PLANS BY
TYPE (TYPE NOTED WITH UNIT NUMBER)

ELKUS | MANFREDI
ARCHITECTS

(c44-m) 25 DARTMOUTH AVENUE
BOSTON, MASSACHUSETTS 02210
Tel: 617.426.1100

AVENUE
1225 Worcester Street
Natick, Massachusetts

AVENUE
at natick

Client
ND Acquisitions LLC
c/o

NATIONAL
DEVELOPMENT
2310 Washington Street
Newton Lower Falls, MA 02462
617.527.9800

Construction Manager
Cranshaw Construction
2310 Washington Street
Newton Lower Falls, MA 02462
617.965.7300

Geotechnical Engineer
Sanborn Head & Associates, Inc.
239 Causeway Street, Suite 105
Boston, Massachusetts 02114
657.327.9730

Civil Engineer - SEE SITE SET
VHB
Union Station, Suite 219
2 Washington Square
Worcester, Massachusetts 01604
508.752.1001

Landscape Consultant - SEE SITE SET
Slartico
228 Causeway Street, Sixth Floor
Boston, Massachusetts 02114
617.523.8103

Structural Engineer
Souza, True and Partners, Inc.
265 Winter Street, Third Floor
Waltham, Massachusetts 02451
617.926.6100

MEP Engineer
A-HA Consulting Engineers
24 Hartwell Avenue
Lexington, Massachusetts 02421
781.372.3000

Code Consultant
Cosentini
101 Federal Street, Sixth Floor
Boston, Massachusetts 02110
617.748.7800

Exterior Envelope Consultant
Simpson Gumpertz & Heger Inc.
41 Seyon Street, Building 1, Suite 500
Waltham, Massachusetts 02453
781.907.9900

October 27, 2017
CONSTRUCTION DOCUMENTS

PROJECT NUMBER: 18129

DATE: October 27, 2017

REVISIONS:


1 BULLETIN 014 06/14/18

SCALE: 1/16" = 1'-0"


DRAWING NAME:
FLOOR PLAN LEVEL 3

DRAWING NUMBER:

A103

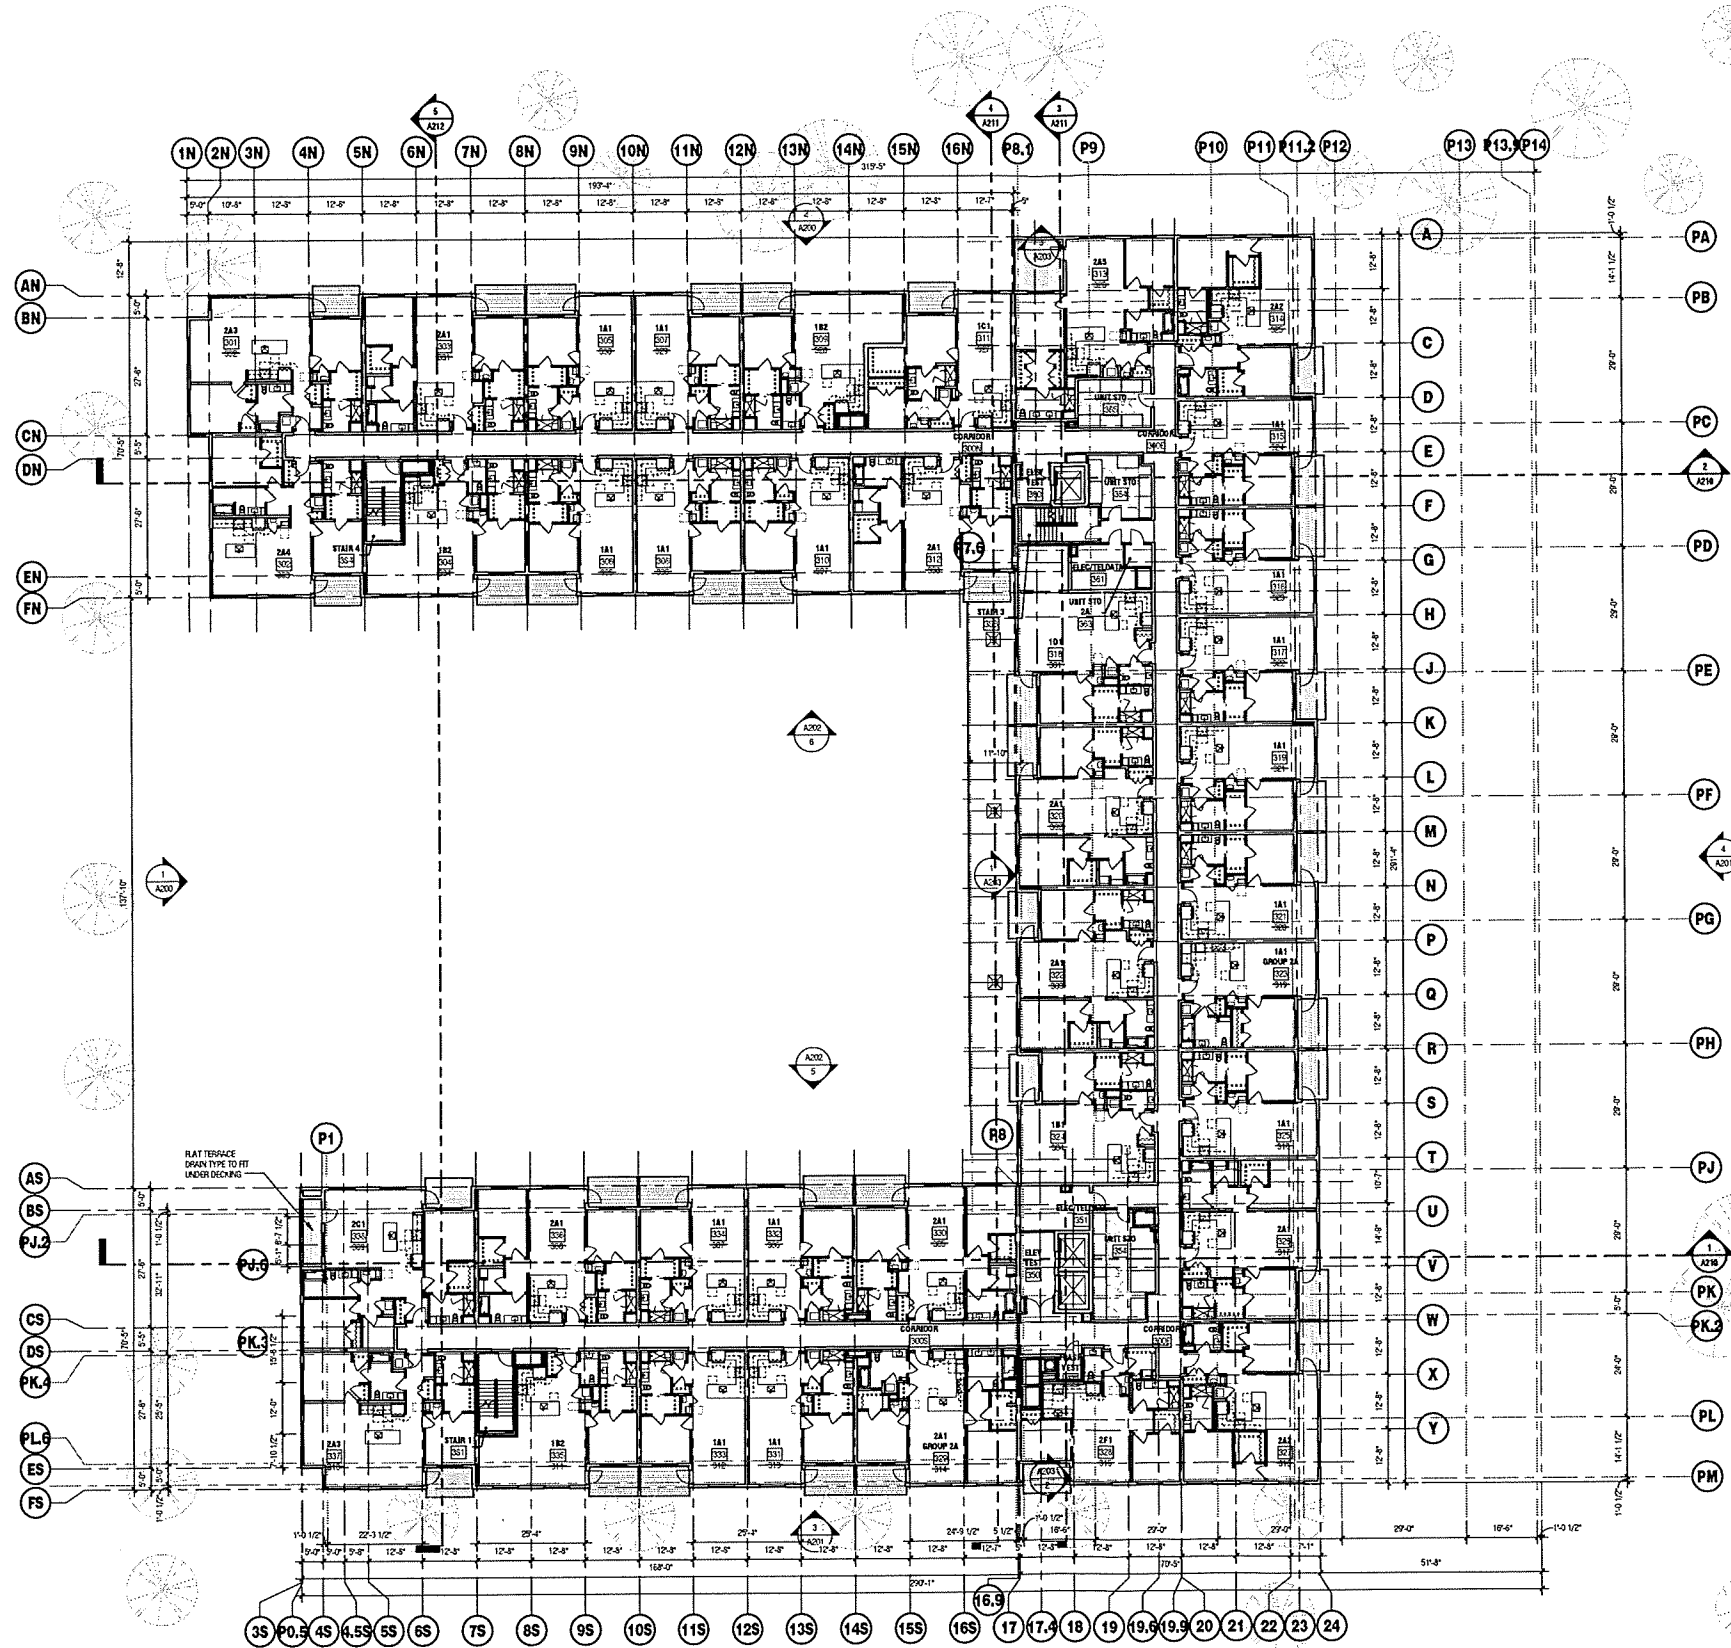

02/20/18 8:41:13 PM
© 2018 ELKUS | MANFREDI ARCHITECTS

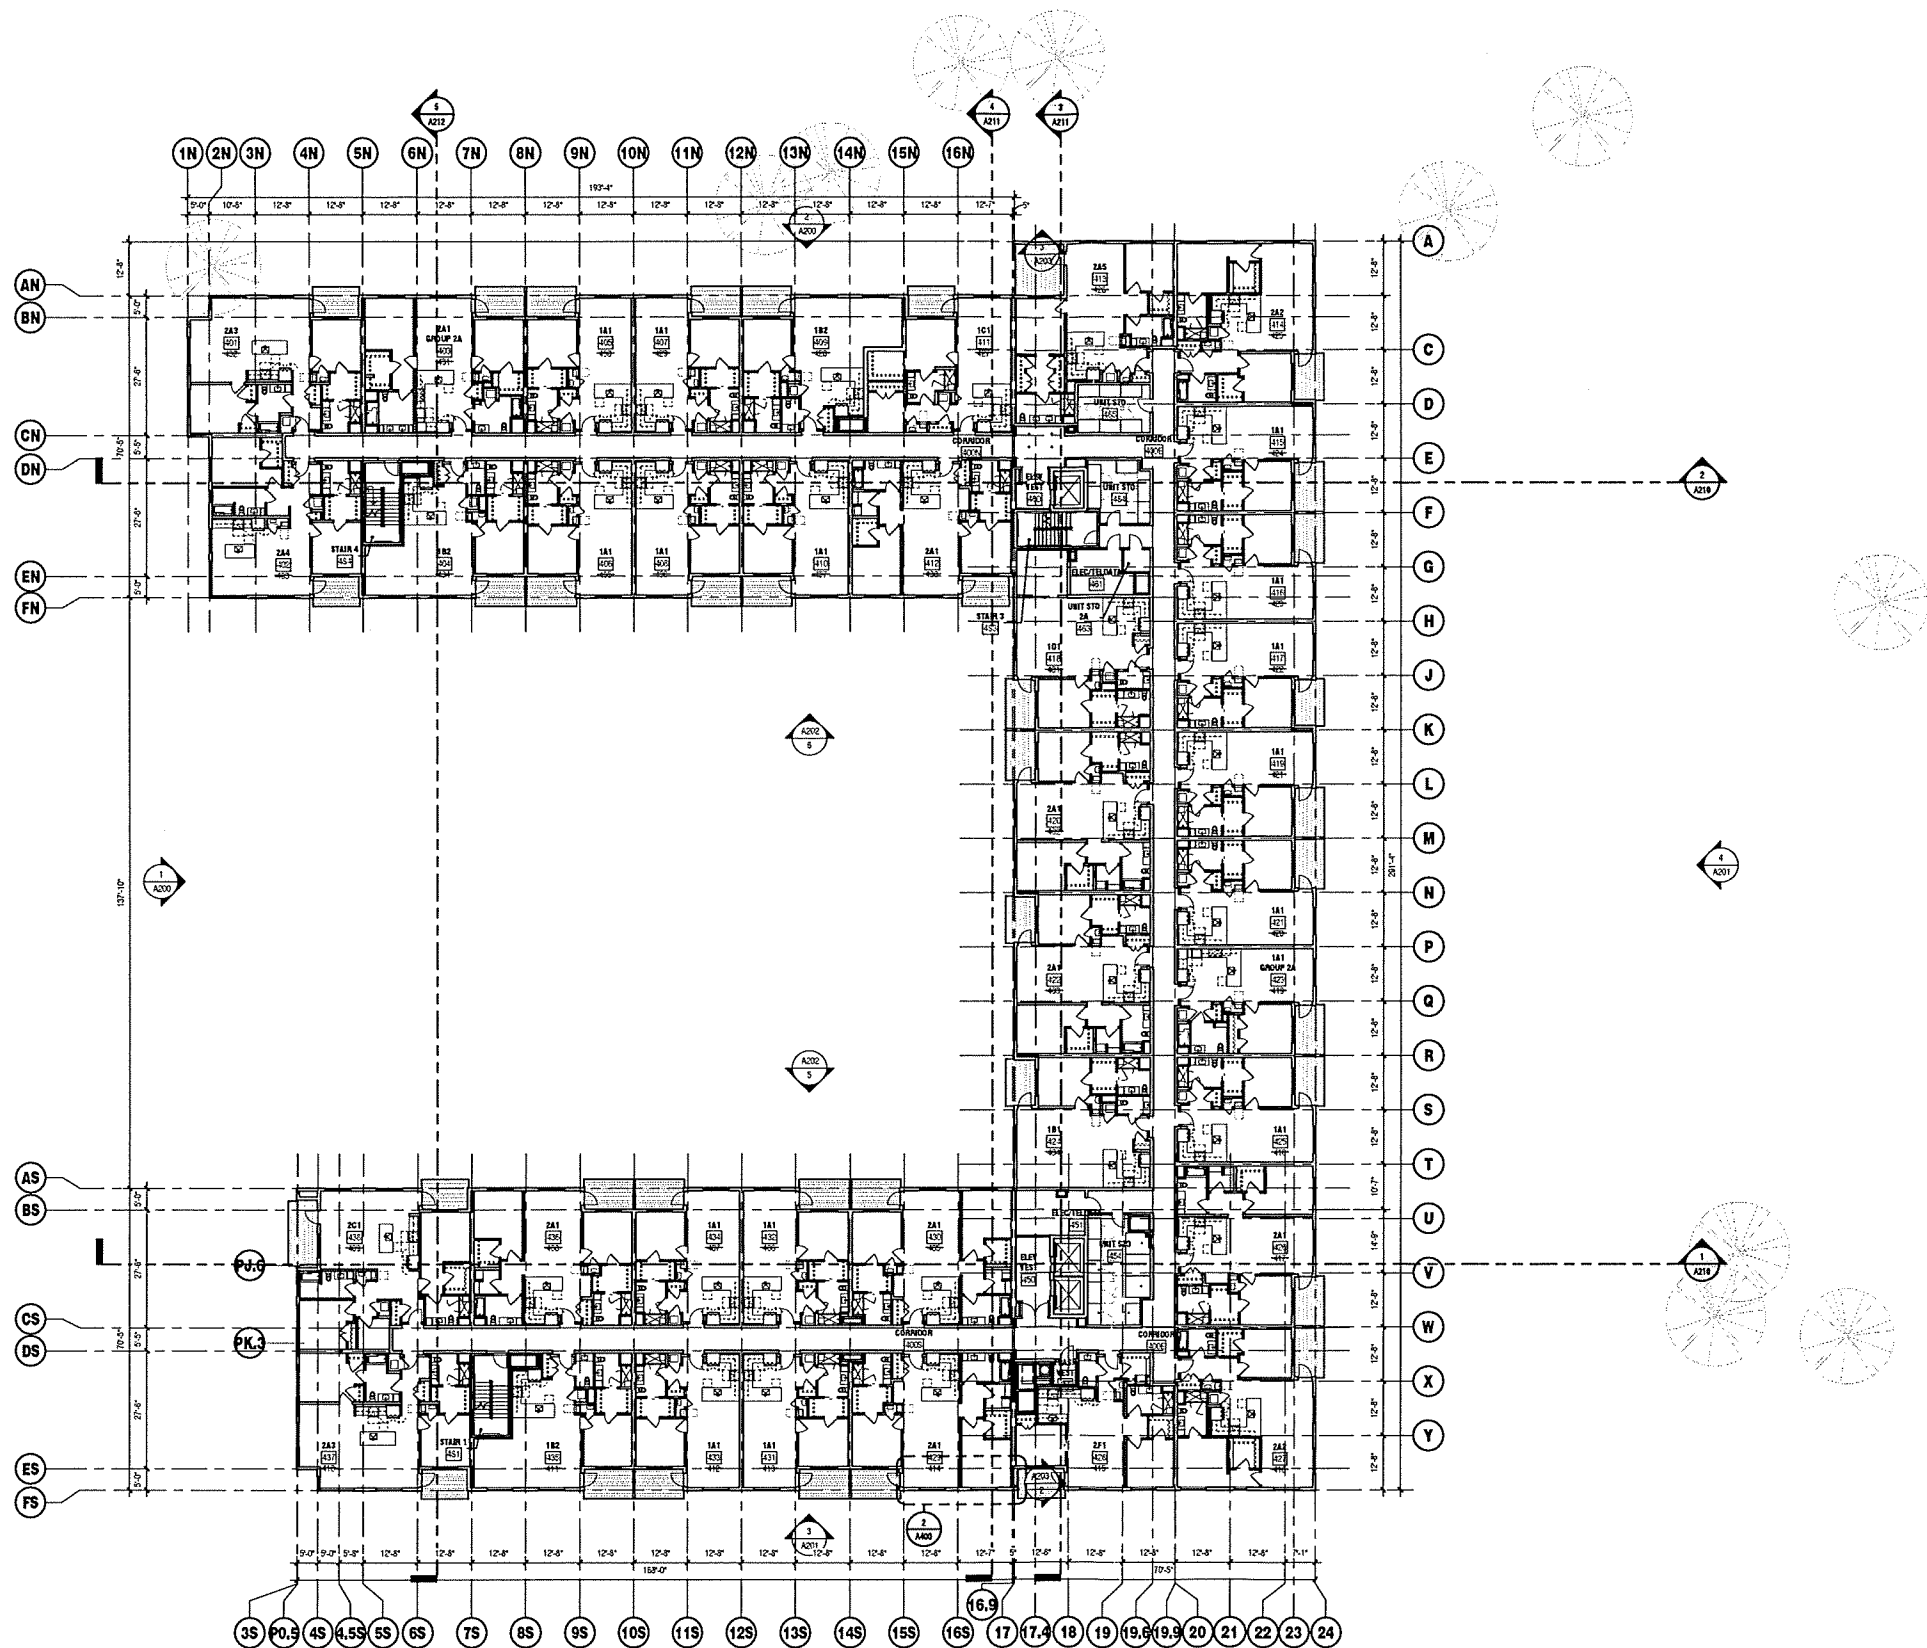

NOTES
SEE A111-A118 FOR ENLARGED BUILDING PLANS BY
QUADRANT (E, S, W, N).
SEE A51-A57 FOR ENLARGED RESIDENTIAL UNIT PLANS BY
TYPE (TYPE NOTED WITH UNIT NUMBER).

ELKUS | MANFREDI
ARCHITECTS

1440-15 25 BRIDGEC AVENUE
BOSTON MASSACHUSETTS 02210
(tel) 617.426.1300

AVENÜ
1225 Worcester Street
Natick, Massachusetts

AVENÜ
at natick

Client
ND Acquisitions LLC
c/o
NATIONAL DEVELOPMENT
2310 Washington Street
Newton Lower Falls, MA 02462
617.527.9800

Construction Manager
Cranshaw Construction
2310 Washington Street
Newton Lower Falls, MA 02462
617.965.7300

Geotechnical Engineer
Sanborn Head & Associates, Inc.
239 Causeway Street, Suite 105
Boston, Massachusetts 02114
657.327.9730

Civil Engineer - SEE SITE SET
VHB
Union Station, Suite 219
2 Washington Square
Worcester, Massachusetts 01504
508.752.1001

Landscape Consultant - SEE SITE SET
Stantec
226 Causeway Street, Sixth Floor
Boston, Massachusetts 02114
617.523.8103

Structural Engineer
Souza, True and Partners, Inc.
265 Winter Street, Third Floor
Waltham, Massachusetts 02451
617.928.6100

MEP Engineer
AJA Consulting Engineers
24 Hartwell Avenue
Lexington, Massachusetts 02421
781.372.3000

Code Consultant
Cosenini
101 Federal Street, Sixth Floor
Boston, Massachusetts 02110
617.748.7800

Exterior Envelope Consultant
Simpson Gumpertz & Heger Inc.
41 Seyon Street, Building 1, Suite 500
Waltham, Massachusetts 02453
781.907.9000

October 27, 2017
CONSTRUCTION DOCUMENTS

PROJECT NUMBER: 18129

DATE: October 27, 2017

REVISIONS:		
1	BULLETIN 014	09/14/18

SCALE: 1/16" = 1'-0"

DRAWING NAME:
FLOOR PLAN LEVEL 4


RESIDENTIAL UNIT
NUMBER CHANGES

Ref. North
DRAWING NUMBER:

A104

10/26/2018 10:28:00 PM

© 2018 ELKUS | MANFREDI ARCHITECTS

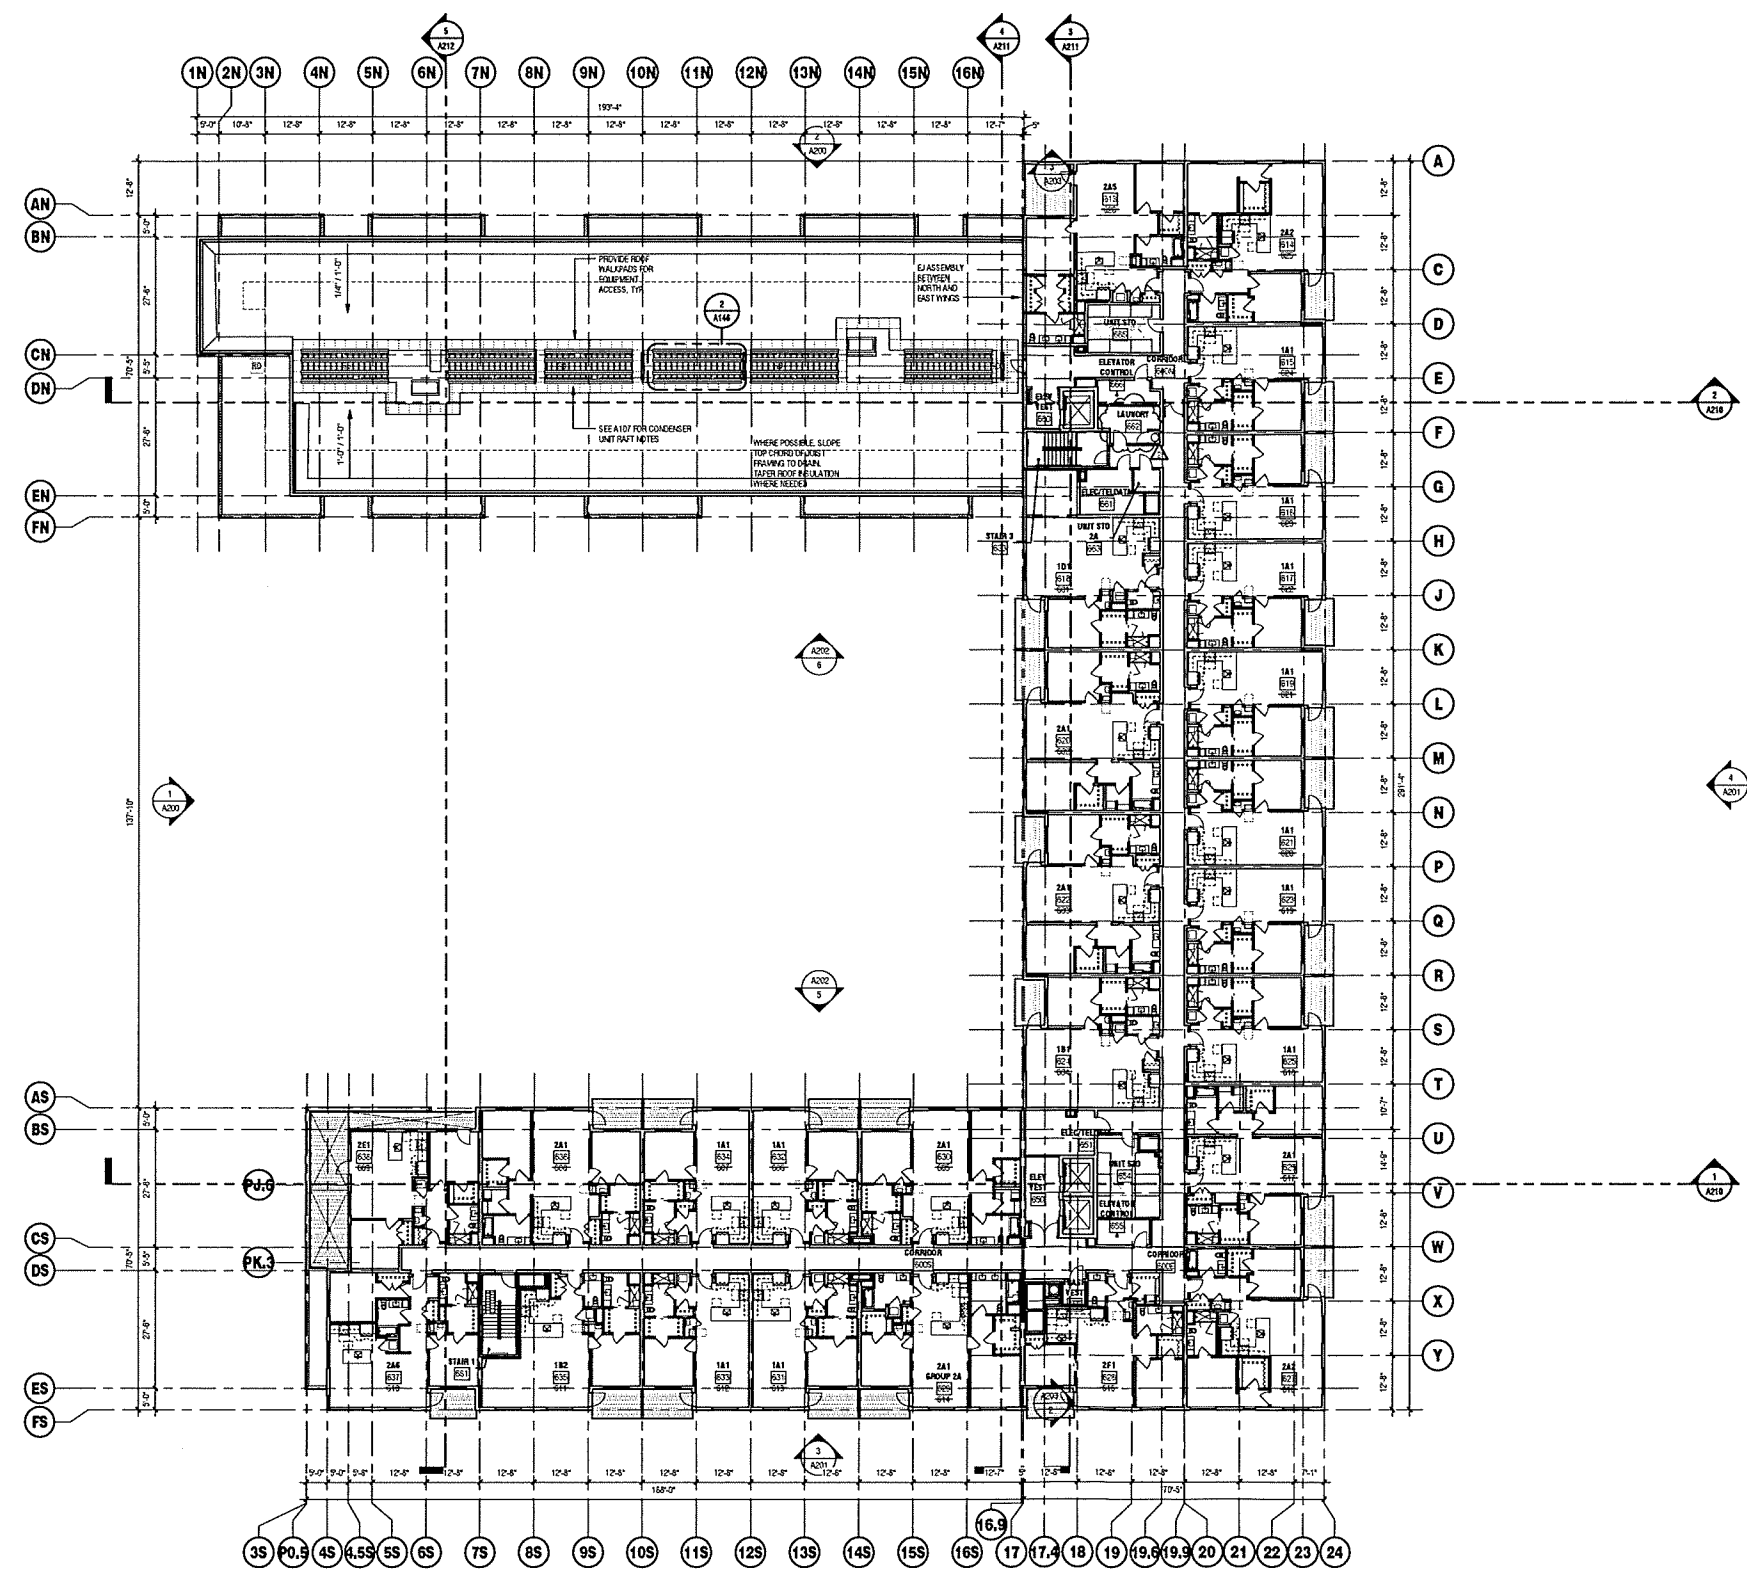

NOTES
SEE A111-A116 FOR ENLARGED BUILDING PLANS BY
QUADRAWN (SHEETS 1E, 1F, 1G, 1H)
SEE A201-A210 FOR ENLARGED RESIDENTIAL UNIT PLANS BY
TYPE (TYPE NOTED WITH UNIT NUMBER)

ELKUS | MANFREDI
ARCHITECTS

145-11 25 DRYDOCK AVENUE
BOSTON MASSACHUSETTS 02210
TEL 617.426.1100

AVENÜ
at natick

Client
ND Acquisitions LLC
c/o
NATIONAL DEVELOPMENT
2310 Washington Street
Newton Lower Falls, MA 02462
617.527.9600

Construction Manager
Cranshaw Construction
2310 Washington Street
Newton Lower Falls, MA 02462
617.965.7300

Geotechnical Engineer
Sanborn Head & Associates, Inc.
239 Causeway Street, Suite 105
Boston, Massachusetts 02114
657.327.9730

Civil Engineer - SEE SITE SET
VHB
Union Station, Suite 219
2 Washington Square
Worcester, Massachusetts 01604
508.752.1001

Landscape Consultant - SEE SITE SET
Stantec
228 Causeway Street, Sixth Floor
Boston, Massachusetts 02114
617.523.8103

Structural Engineer
Souza, True and Partners, Inc.
265 Winter Street, Third Floor
Waltham, Massachusetts 02451
617.928.6100

MEP Engineer
AHA Consulting Engineers
24 Hartwell Avenue
Lexington, Massachusetts 02421
781.372.3000

Code Consultant
Cosentini
101 Federal Street, Sixth Floor
Boston, Massachusetts 02110
617.748.7800

Exterior Envelope Consultant
Simpson Gumpertz & Heger Inc.
41 Seyon Street, Building 1, Suite 500
Waltham, Massachusetts 02453
781.907.9000

October 27, 2017
CONSTRUCTION DOCUMENTS

PROJECT NUMBER: 18129

DATE: October 27, 2017

REVISIONS:		
1	BULLETIN 014	06/14/18
2	BULLETIN 025	10/08/18

SCALE: 1/16" = 1'-0"

DRAWING NAME:
FLOOR PLAN LEVEL 6

RESIDENTIAL UNIT
NUMBER CHANGES

DRAWING NUMBER:

A106

AVENŪ
at natick

2310 Washington Street
Newton Lower Falls, MA 02462
617.527.9800

Construction Manager
Cranshaw Construction
2310 Washington Street
Newton Lower Falls, MA 02462
617.965.7300

Geotechnical Engineer
Sanborn Head & Associates, Inc.
239 Causeway Street, Suite 105
Boston, Massachusetts 02114
857.327.9730

Civil Engineer - SEE SITE SET
VHB
Union Station, Suite 219
2 Washington Square
Worcester, Massachusetts 01604
508.752.1001

Landscape Consultant - SEE SITE SET
Stantec
226 Causeway Street, Sixth Floor
Boston, Massachusetts 02114
617.523.8103

Structural Engineer
Souza, True and Partners, Inc.
265 Winter Street, Third Floor
Waltham, Massachusetts 02451
617.926.6100

MEP Engineer
AHA Consulting Engineers
24 Hartwell Avenue
Lexington, Massachusetts 02421
781.372.3000

Code Consultant
Cosentini
101 Federal Street, Sixth Floor
Boston, Massachusetts 02110
617.748.7800

Exterior Envelope Consultant
Simpson Gumpertz & Heger Inc.
41 Seyon Street, Building 1, Suite 500
Waltham, Massachusetts 02453
781 907 9000

October 27, 2017
CONSTRUCTION DOCUMENTS

PROJECT NUMBER: 16129

DATE: October 27, 2017

REVISIONS:

SCALE: $1/16" = 1'-0"$

DRAWING NAME:

ROOF PLAN

Ref. North

DRAWING NUMBER:

A107

