


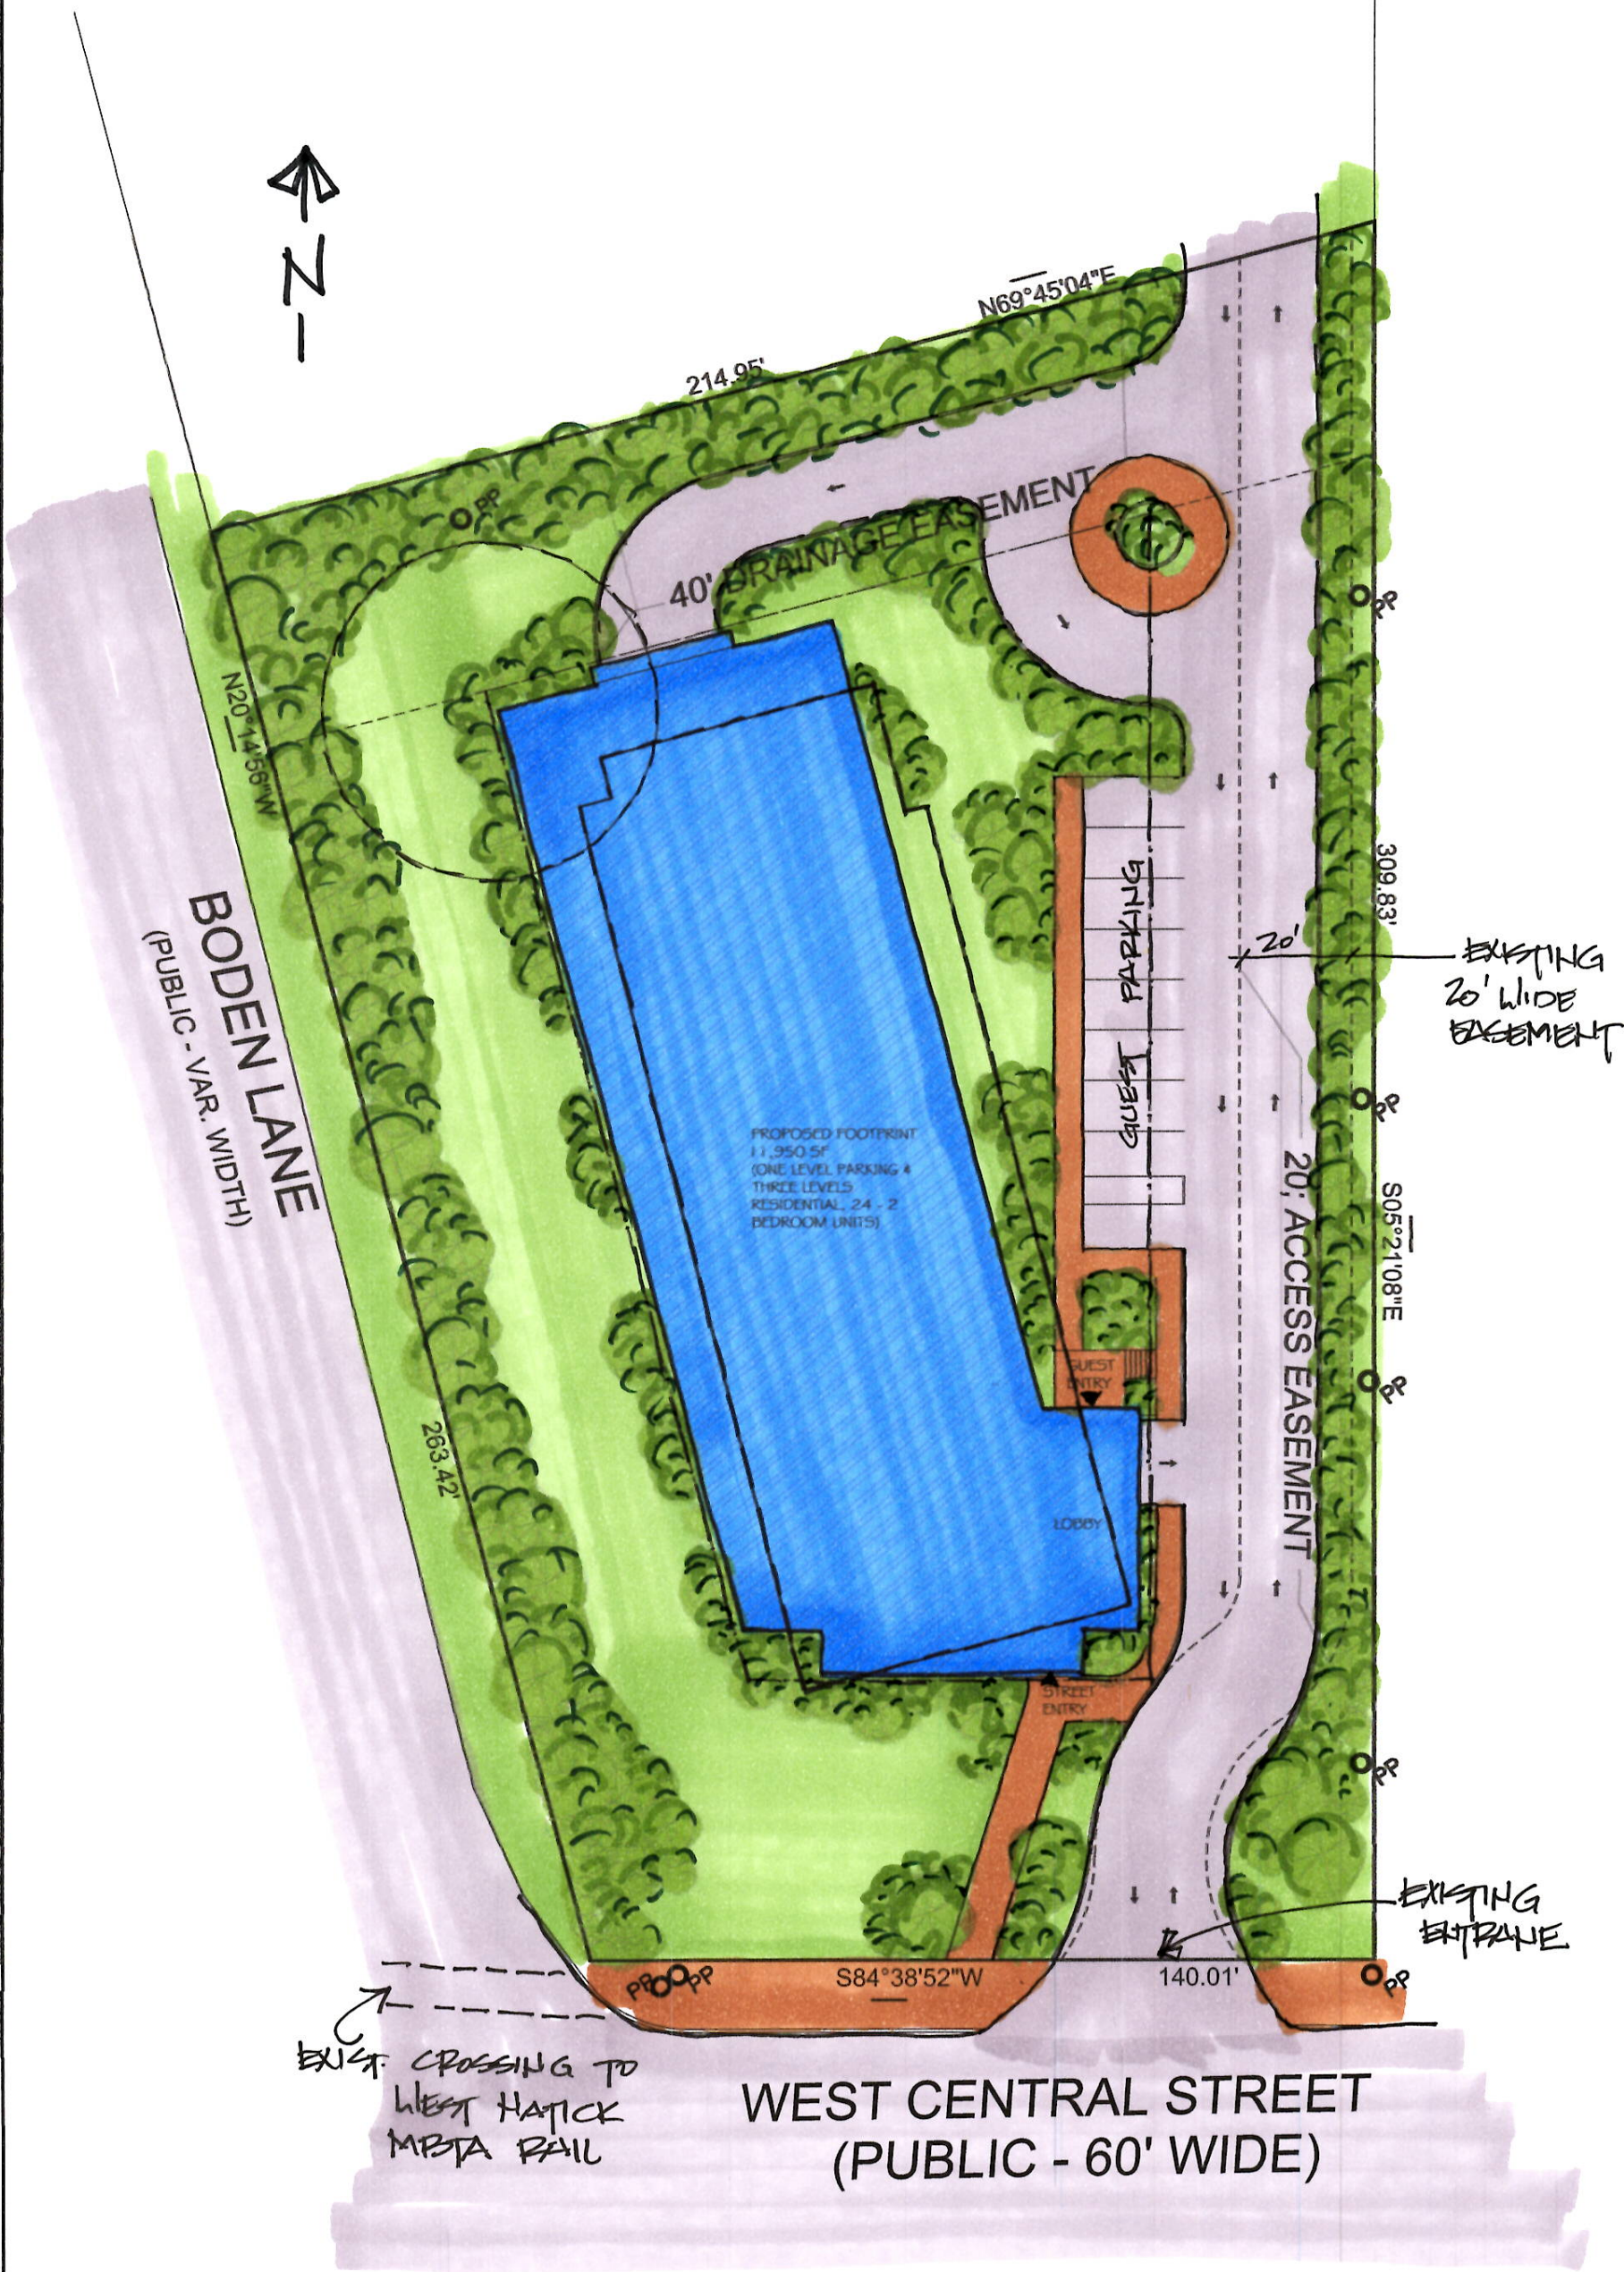

Drawing # SD1.0	Date: 22MAR21	Scale: 1/4" = 1'-0"	Project # 21006	Revisions: # Description date	Drawing Title: SITE PLAN SCHEMATIC	Project Title: 247 W. Central Street Natick, MA LR Designs
---------------------------	------------------	------------------------	--------------------	----------------------------------	--	--