



GENERAL NOTES:
These drawings and specifications shall remain the sole and exclusive property of D. Michael Collins Architects as instruments of service. All drawings, sections of drawings, details, and design concepts shall be used only for the purpose intended by the Architect and shall not be copied, amended or reused at another site without the expressed written consent of the Architect. It is the responsibility of the Contractor to review these drawings and report any errors or discrepancies on the drawings, shop drawings, details, or associated sketches to the Architect before construction has commenced. Do not scale drawings.

REVISIONS:

ISSUE DATES:

D. MICHAEL
COLLINS
ARCHITECTS

Belkin
Lookout Farm

89 Pleasant Street
South Natick MA

DRAWN: RER

SCALE: NTS


DATE: 5.18.2018

DESCRIPTION:

Floor Plan

DWG. #

SITE.1

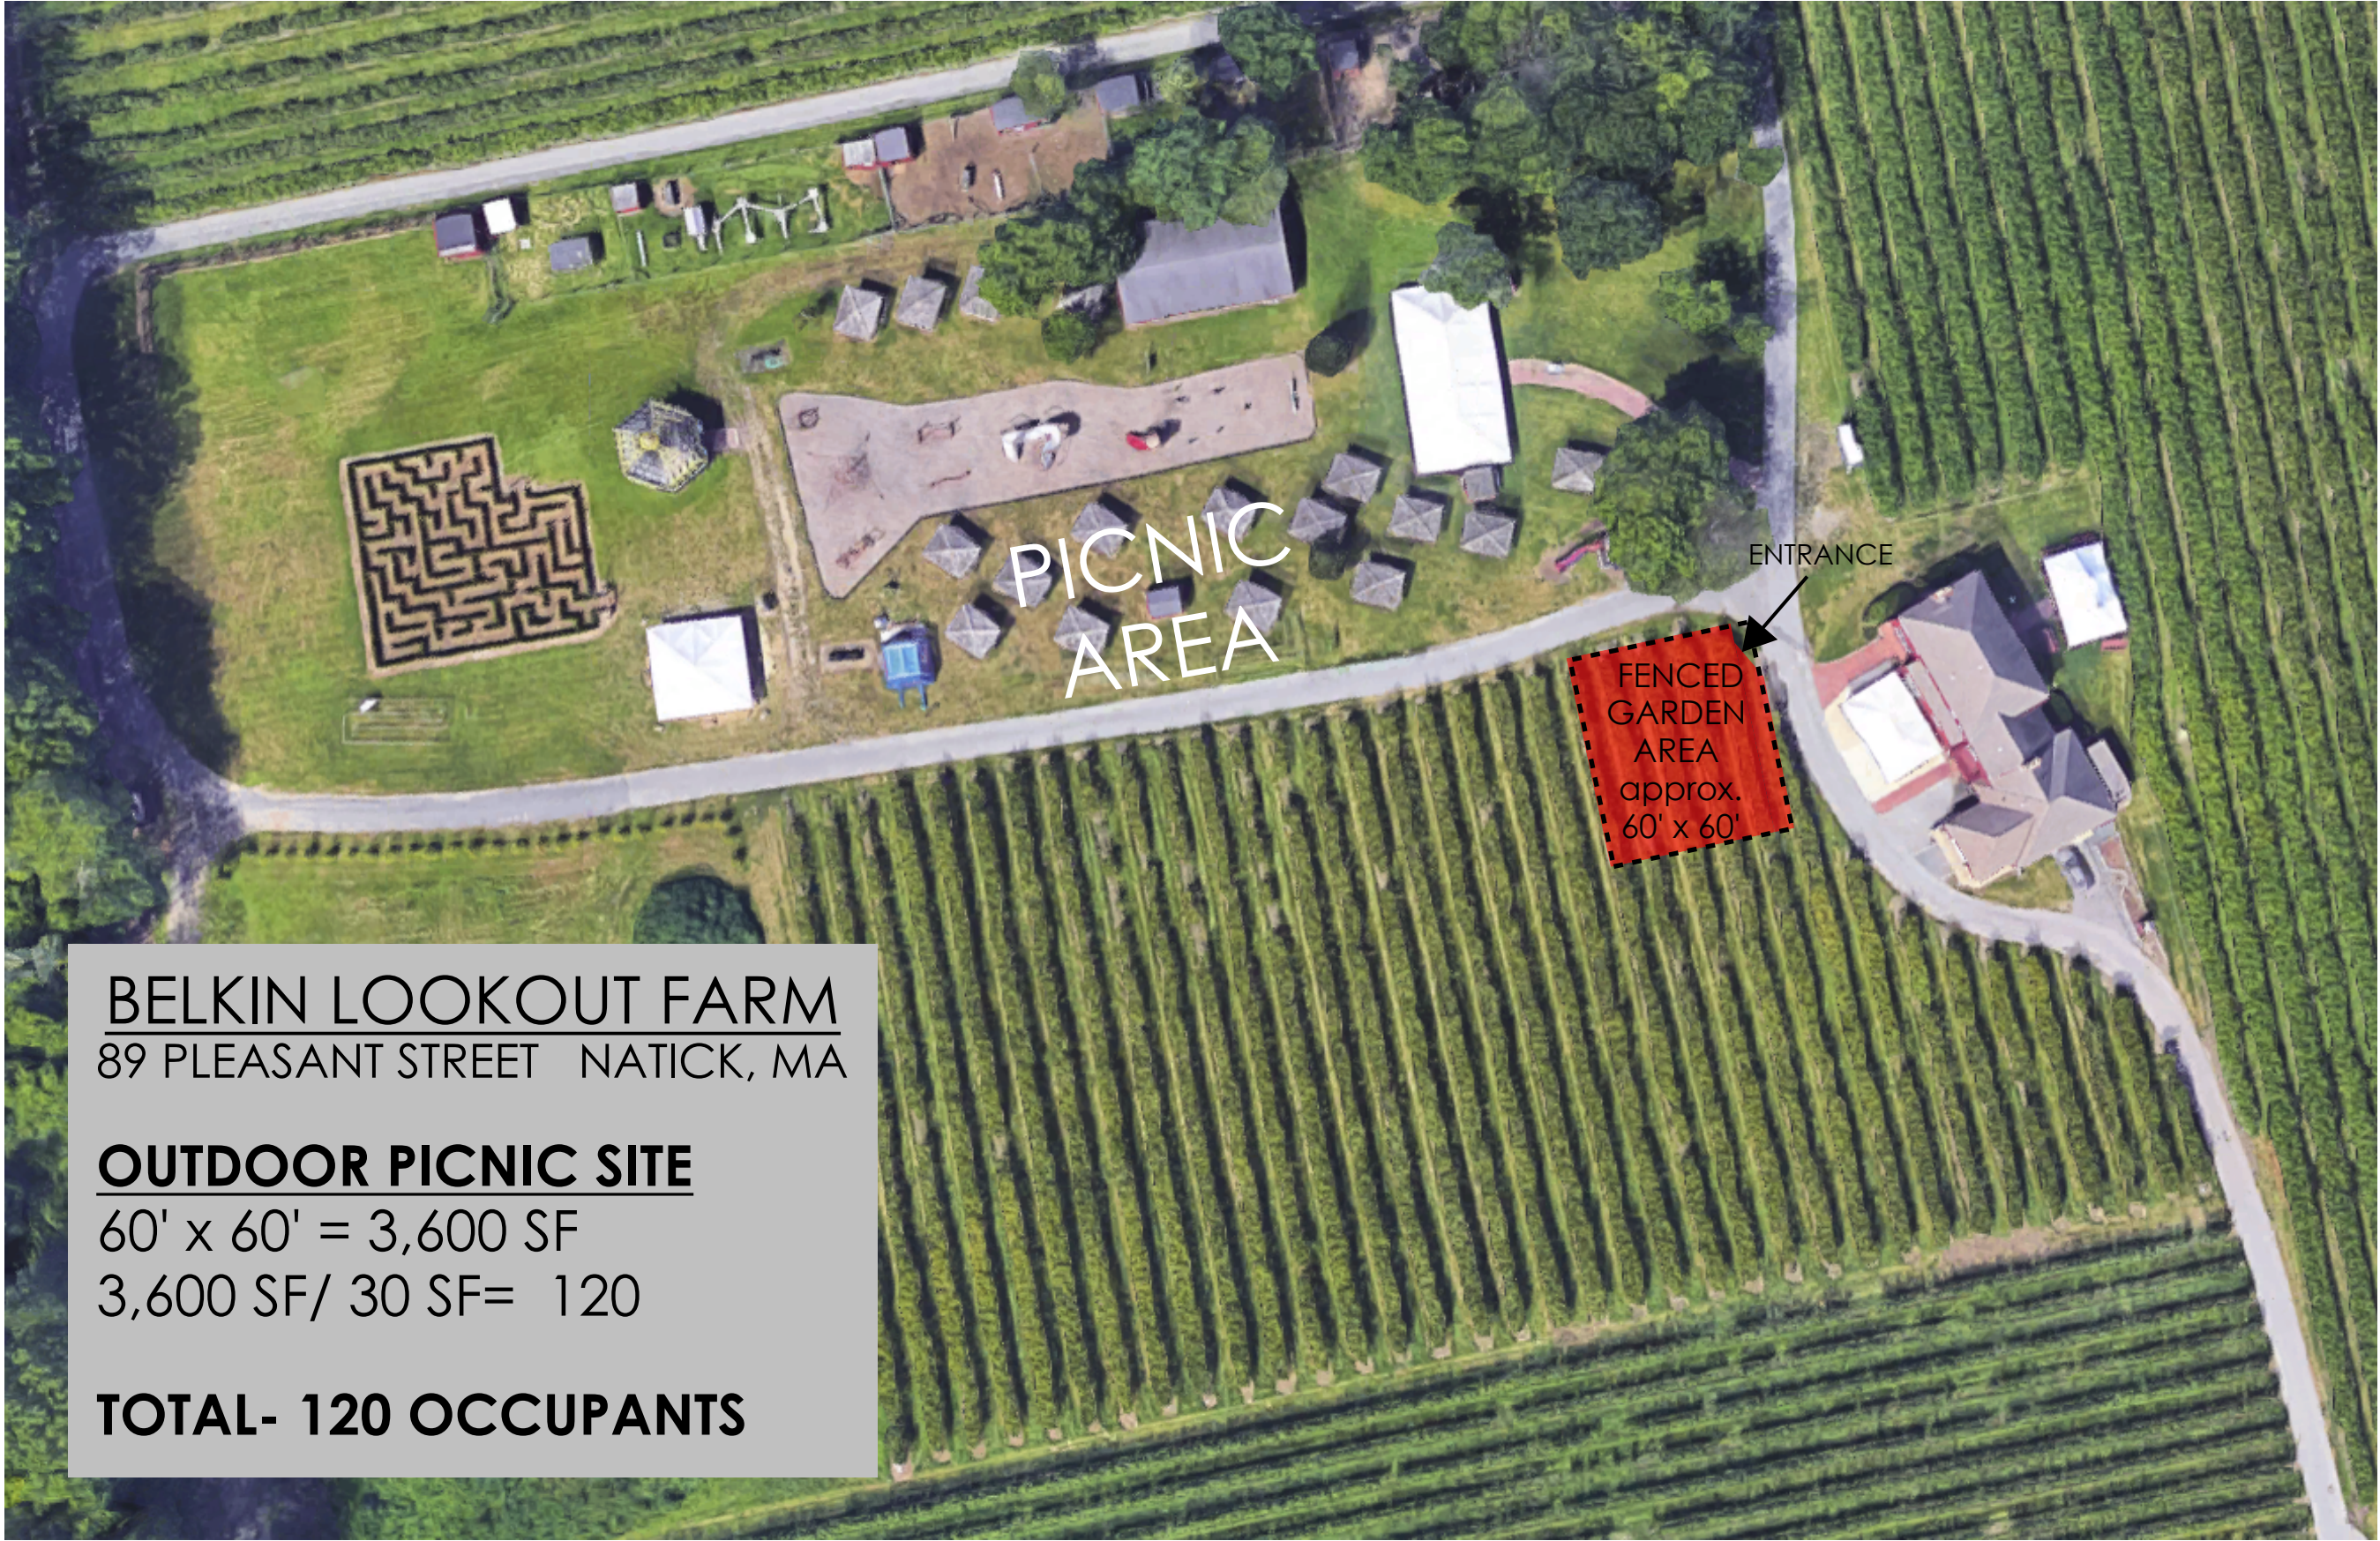

BELKIN LOOKOUT FARM

89 PLEASANT STREET NATICK, MA

OUTDOOR PICNIC SITE

60' x 60' = 3,600 SF

3,600 SF/ 30 SF= 120

TOTAL- 120 OCCUPANTS

GENERAL NOTES:
These drawings and specifications shall remain the sole and exclusive property of D. Michael Collins Architects as instruments of service. All drawings, sections of drawings, details, and design concepts shall be used only for the purpose intended by the Architect and shall not be copied, amended or reused at another site without the expressed written consent of the Architect. It is the responsibility of the Contractor to review these drawings and report any errors or discrepancies on the drawings, shop drawings, details, or associated sketches to the Architect before construction has commenced. Do not scale drawings.

REVISIONS:

ISSUE DATES:

D. MICHAEL
COLLINS
ARCHITECTS

Belkin
Lookout Farm

89 Pleasant Street
South Natick MA

DRAWN: RER

SCALE: NTS

DATE: 5.18.2018

DESCRIPTION:

Floor
Plan

DWG. #

SITE.2