

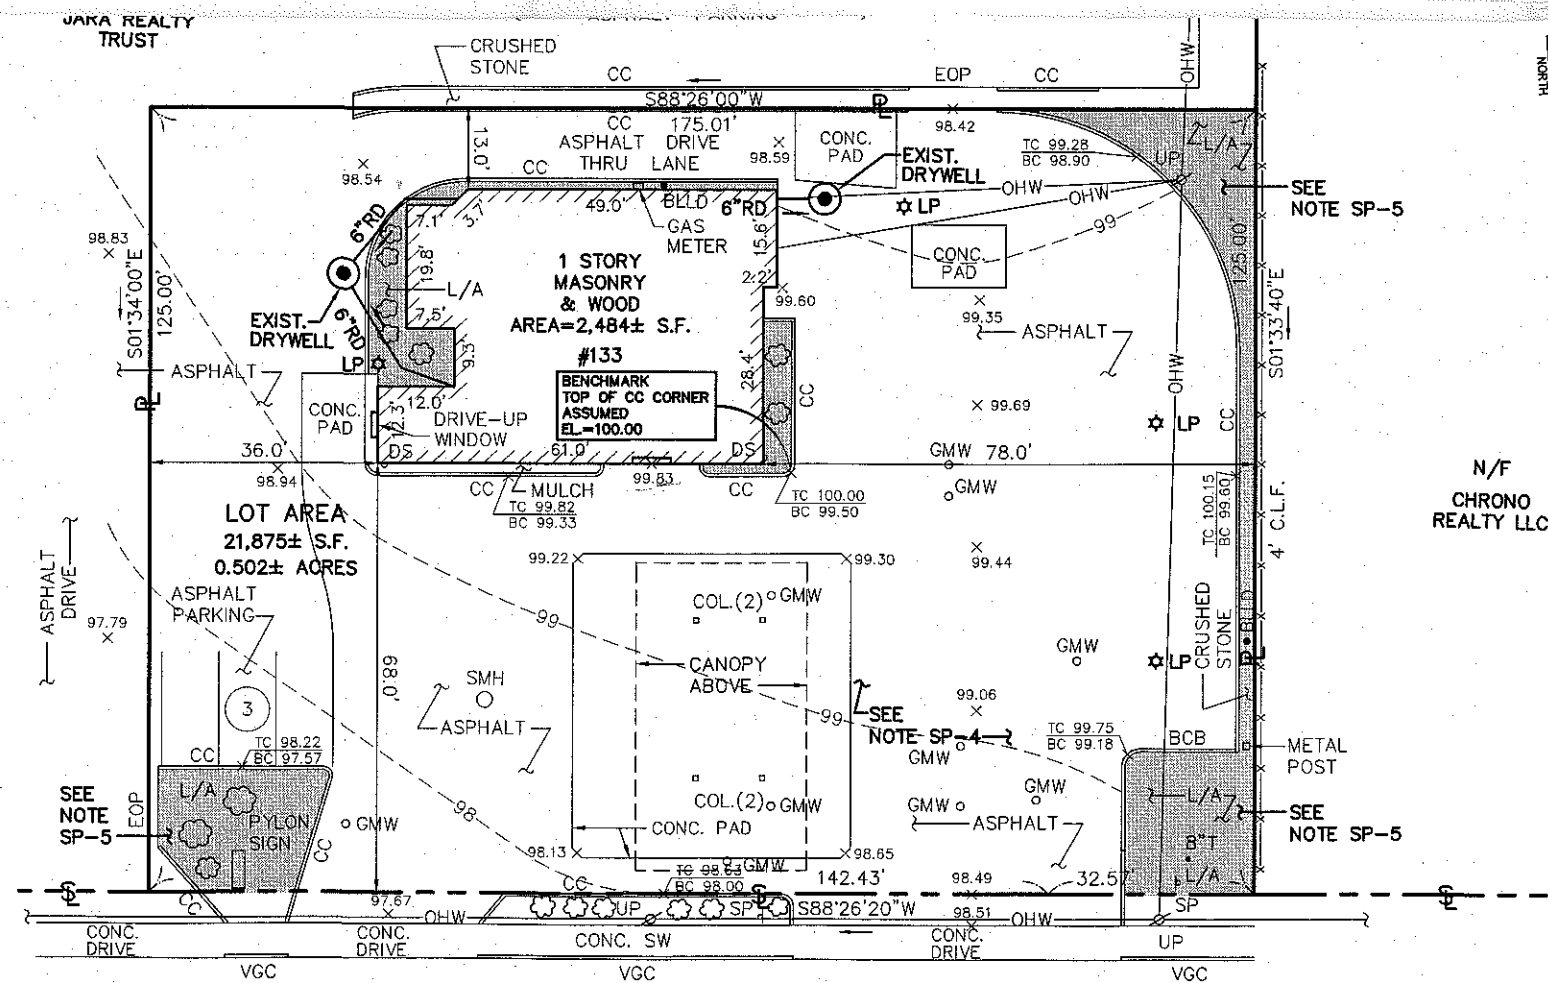
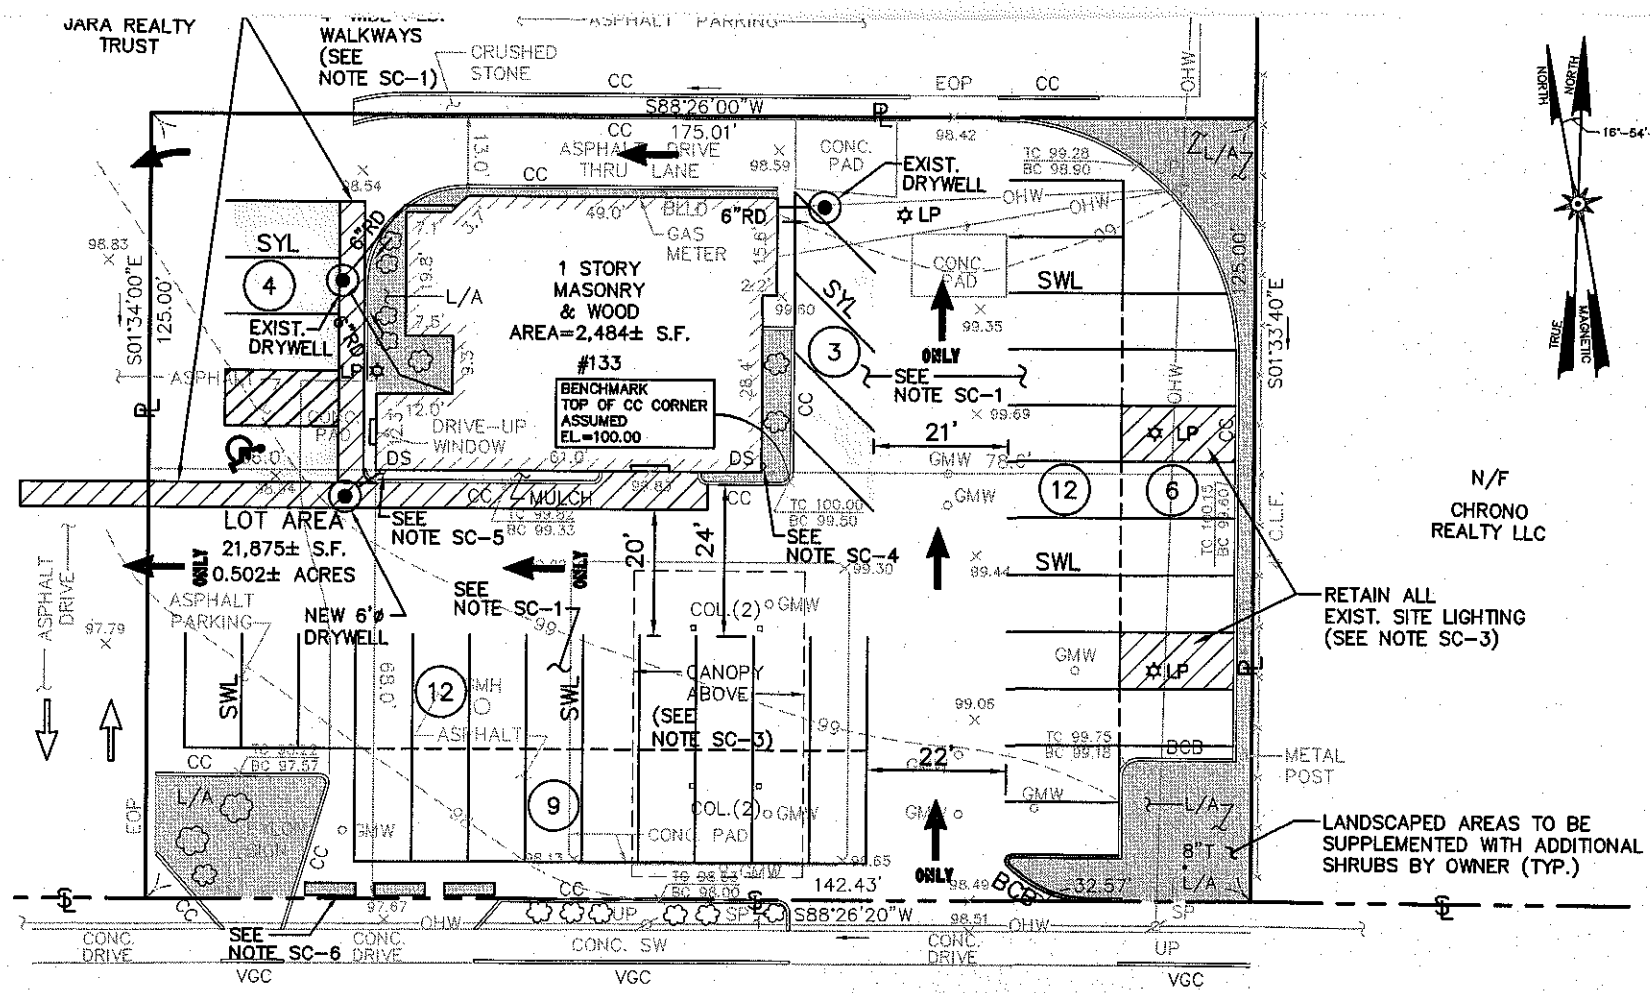


- | | |
|-----------|------------------------------|
| TMH | TELEPHONE MANHOLE |
| HH | HAND HOLE |
| DS | DOWNSPOUT |
| C.O. | CLEAN OUT |
| CB | CATCH BASIN |
| GW | GUY WIRE |
| UP | UTILITY POLE |
| LP | LIGHT POLE |
| WG | WATER GATE |
| HYD. | HYDRANT |
| PIV | POST INDICATOR VALVE |
| AD | AREA DRAIN |
| FA | FIRE ALARM BOX |
| GG | GAS GATE |
| GM | GAS METER |
| SP | SIGN POST |
| BLLDS | BOLLARDS |
| BND. | BOUND |
| MB | MAIL BOX |
| L/A | LANDSCAPED AREA W/ PLANTINGS |
| BIT CONC. | BITUMINOUS CONCRETE |
| HEDGES | HEDGES |
| (R) | RECORD PLAN |
| P.O.B. | POINT OF BEGINNING |
| -98- | CONTOUR |
| SHRUB | SHRUB |
| 8" T | TREE |
| GMW | GROUNDWATER MONITORING WELL |

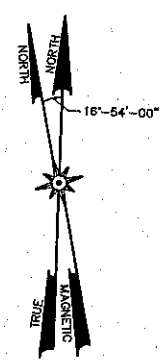


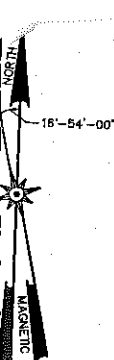

WEST CENTRAL (1903 STATE LAYOUT - 60' WIDE) STREET

SITE CONSTRUCTION PLAN

EXCAVATE
10' MIN. DIA. HOLE,
BACKFILL W/2"
CRUSHED STONE
MIN. 2' OUTSIDE
BASIN WALL.

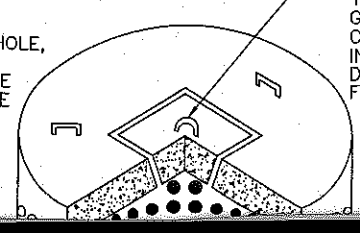

SET TOP OF BASIN
15" BELOW FINISH
GRADE, REMOVE
CONC. COVER &
INSTALL STORM
DRAIN MANHOLE
FRAME & COVER.