

## TOWN OF NATICK MASSACHUSETTS

JEREMY T. MARSETTE, P.E.  
DIRECTOR

WILLIAM E. MCDOWELL, P.E.  
TOWN ENGINEER

January 17, 2019

Amy Mistrot, Chairperson  
Natick Board of Selectmen  
13 East Central Street  
Natick, MA 01760

### **Re: Eversource Electric – Grant of Location Sunshine Avenue/Oak Street**


Madame Chairperson & Members of the Board:

Eversource has requested a Grant of Location to install (1) new pole (318/2) on Sunshine Avenue and to install (1) new pole (137/46A) on Oak Street. This work is necessary to provide updated services to 145 and 145R Oak Street and 68 Wellesley Road Extension (St. Mark Coptic Church, Rectory and School).

As stated in Article 78 in the Natick Town Bylaws, no utility shall be permitted to install, construct, upgrade or replace any poles and overhead wires and associated overhead structures upon, along or across any public way or ways located within Natick unless the Board of Selectmen grants special permission.

If the request is granted by the Board of Selectmen, the Engineering Division has reviewed the proposed location and does not have any objection to the Grant of Location as requested if done in accordance with the plans dated October 3, 2018 accompanying the petition.

Sincerely,

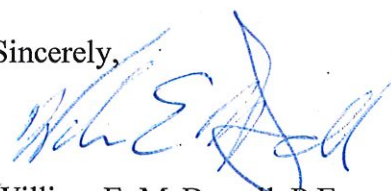

William E. McDowell, P.E.  
Town Engineer

cc: Director of Public Works

December 12, 2018

John Digiacomio  
Department of Public Works  
75 West Street  
Natick, MA 01760

RE: Sunshine Avenue/Oak Street  
Natick, MA  
W.O. #2292253

Public Hearing Required


Dear Mr. Digiacomio:

The enclosed petition and plan is being presented by the NSTAR ELECTRIC COMPANY d/b/a as EVERSOURCE ENERGY and VERIZON for obtaining a Grant of Location to install one (1) new pole 318/2, Sunshine Avenue, Natick and to install one (1) new pole 137/46A, Oak Street, Natick.

This work is necessary to provide updated services to 145 and 145R Oak Street and 68 Wellesley Road Extension (St Mark Coptic Church, Rectory and School).

If you have any further questions, please contact Chris Cosby at 508-305-6989. Your prompt attention to this matter would be greatly appreciated.

Very truly yours,



Kelly-Ann Correia, Supervisor  
Rights and Permits

KAC/sky  
Attachments

2

**PETITION OF NSTAR ELECTRIC COMPANY dba EVERSOURCE ENERGY AND OTHER  
COMPANIES FOR JOINT OR IDENTICAL LOCATIONS FOR POLES**

**To the Board of Selectmen of the Town of Natick, Massachusetts:**

Respectfully represent **NSTAR ELECTRIC COMPANY dba Eversource Energy and VERIZON NEW ENGLAND, INC.** companies subject to Chapter 186 of the General Laws (Ter.Ed.), that they desire to construct a line upon, along and across the public way or ways hereinafter specified.

WHEREFORE, your petitioners pray that after due notice and hearing as provided by law the **Board of Selectmen** may by Order grant your petitioners joint or identical locations for the erection or construction of poles, to be owned and used in common by them, and for such other fixtures including anchors and guys as may be necessary to sustain or protect the wires of the line, said poles to be located, substantially as shown on the plans made by A. Debenadictis dated **October 03, 2018** and filed herewith, upon along and across the following public way or ways of said town:

**Sunshine Avenue - Northerly side approximately 90 ± feet East of Oak Street  
Install one (1) new pole #318/2**

**Oak Street – Easterly side approximately 15 ± West of Sunshine Avenue  
Install one (1) new pole #137/46A**

**Public Hearing Required**

Also, for permission to lay and maintain underground laterals, cables and wires in the above or intersecting public ways for making connections with such poles and buildings as each of said petitioners may desire for distributing purposes. Your petitioners agree to reserve space for one Crossarm at a suitable point upon each of said poles for the telephone, fire and police signal wires owned by the town and used for municipal purposes.

**NSTAR ELECTRIC COMPANY  
dba EVERSOURCE ENERGY**

By: Kelly Ann Correia  
Kelly-Anh Correia  
Rights and Permits, Supervisor

**VERIZON NEW ENGLAND INC.**

By: [Signature]

Dated this \_\_\_\_\_ day of \_\_\_\_\_ 2018

Town of NATICK, Massachusetts

Received and filed \_\_\_\_\_ 2018

Attest: \_\_\_\_\_  
Clerk of the Town of **NATICK**, Massachusetts

**ORDER FOR JOINT OR IDENTICAL LOCATIONS FOR POLES  
Town of NATICK, Massachusetts**

WHEREAS, NSTAR ELECTRIC COMPANY dba EVERSOURCE ENERGY and VERIZON NEW ENGLAND, INC. have petitioned for joint or identical locations for the erection or construction of poles to be owned and used in common by them upon, along and across the public way or ways of the town hereinafter specified, and notice has been given and a hearing held on said petition as provided by law.

It is ORDERED that NSTAR ELECTRIC COMPANY dba EVERSOURCE ENERGY and VERIZON NEW ENGLAND, INC. be and hereby are granted joint or identical locations for the erection or construction of poles, to be owned and used in common by them, and for such other fixtures including anchors and guys as may be necessary to sustain or protect the wires of the line upon, along and across the following public way or ways of said town:

**Sunshine Avenue - Northerly side approximately 90 ± feet East of Oak Street**

**Install one (1) new pole #318/2**

**Oak Street – Easterly side approximately 15 ± West of Sunshine Avenue**

**Install one (1) new pole #137/46A**

**Public Hearing Required**

All construction work under this Order shall be in accordance with the following conditions: Poles shall be of sound timber and located as shown on plans made by A. DeBenedictis dated October 03, 2018 on file with said petition. There may be attached to said poles by said NSTAR ELECTRIC COMPANY dba EVERSOURCE ENERGY and by said VERIZON NEW ENGLAND, INC. wires and cables necessary for the conduct of their business. All such wires and cables shall be placed at a height of not less than eighteen feet from the ground at crossings of other ways and at not less than fourteen feet from the ground elsewhere

\_\_\_\_\_  
\_\_\_\_\_  
\_\_\_\_\_ Selectmen of  
the town of  
**NATICK**

**CERTIFICATE**

We hereby certify that the foregoing Order was adopted after due notice and a public hearing as prescribed by Section 22 of Chapter 166 of the General Laws (Ter.Ed.), and any additions thereto or amendments thereof, to wit: after written notice of the time and place of the hearing mailed at least seven days prior to the date of the hearing by the Selectmen to all owners of real estate abutting upon that part of the way or ways upon, along or across which the line is to be constructed under said Order, as determined by the last preceding assessment for taxation, and a public hearing held at \_\_\_\_\_ in said town on \_\_\_\_\_ day of \_\_\_\_\_, 2018 at \_\_\_\_\_ P.M.

\_\_\_\_\_  
\_\_\_\_\_  
\_\_\_\_\_ Selectmen of  
the town of  
**NATICK**

**CERTIFICATE**

I hereby certify that the foregoing are true copies of the Order of the Board of Selectmen of the town of NATICK Massachusetts, duly adopted on the \_\_\_\_\_ day of \_\_\_\_\_ 2018, and recorded with records of location Orders said town, Book \_\_\_\_\_, Page \_\_\_\_\_ and of the certificate of notice of hearing thereon required by Section 22 of Chapter 166 of the General Laws (Ter.Ed.), and any additions thereto or amendments thereof, as the same appear of record.

Attest: \_\_\_\_\_  
Clerk of the Town of NATICK, Massachusetts

**ORDER FOR JOINT OR IDENTICAL LOCATIONS FOR POLES  
Town of NATICK, Massachusetts**

WHEREAS, NSTAR ELECTRIC COMPANY dba EVERSOURCE ENERGY and VERIZON NEW ENGLAND, INC. have petitioned for joint or identical locations for the erection or construction of poles to be owned and used in common by them upon, along and across the public way or ways of the town hereinafter specified, and notice has been given and a hearing held on said petition as provided by law.

It is ORDERED that NSTAR ELECTRIC COMPANY dba EVERSOURCE ENERGY and VERIZON NEW ENGLAND, INC. be and hereby are granted joint or identical locations for the erection or construction of poles, to be owned and used in common by them, and for such other fixtures including anchors and guys as may be necessary to sustain or protect the wires of the line upon, along and across the following public way or ways of said town:

**Sunshine Avenue - Northerly side approximately 90 ± feet East of Oak Street**

**Install one (1) new pole #318/2**

**Oak Street – Easterly side approximately 15 ± West of Sunshine Avenue**

**Install one (1) new pole #137/46A**

**Public Hearing Required**

All construction work under this Order shall be in accordance with the following conditions: Poles shall be of sound timber and located as shown on plans made by **A. DeBenedictis** dated **October 03, 2018** on file with said petition. There may be attached to said poles by said **NSTAR ELECTRIC COMPANY dba EVERSOURCE ENERGY** and by said **VERIZON NEW ENGLAND, INC.** wires and cables necessary for the conduct of their business. All such wires and cables shall be placed at a height of not less than eighteen feet from the ground at crossings of other ways and at not less than fourteen feet from the ground elsewhere

\_\_\_\_\_  
\_\_\_\_\_  
\_\_\_\_\_ Selectmen of  
the town of  
**NATICK**

**CERTIFICATE**

We hereby certify that the foregoing Order was adopted after due notice and a public hearing as prescribed by Section 22 of Chapter 166 of the General Laws (Ter.Ed.), and any additions thereto or amendments thereof, to wit: after written notice of the time and place of the hearing mailed at least seven days prior to the date of the hearing by the Selectmen to all owners of real estate abutting upon that part of the way or ways upon, along or across which the line is to be constructed under said Order, as determined by the last preceding assessment for taxation, and a public hearing held at \_\_\_\_\_ in said town on \_\_\_\_\_ day of \_\_\_\_\_, 2018 at \_\_\_\_\_ P.M.

\_\_\_\_\_  
\_\_\_\_\_  
\_\_\_\_\_ Selectmen of  
the town of  
**NATICK**

**CERTIFICATE**

I hereby certify that the foregoing are true copies of the Order of the Board of Selectmen of the town of **NATICK** Massachusetts, duly adopted on the \_\_\_\_\_ day of \_\_\_\_\_ 2018, and recorded with records of location Orders said town, Book \_\_\_\_\_, Page \_\_\_\_\_ and of the certificate of notice of hearing thereon required by Section 22 of Chapter 166 of the General Laws (Ter.Ed.), and any additions thereto or amendments thereof, as the same appear of record.

Attest: \_\_\_\_\_  
Clerk of the Town of **NATICK**, Massachusetts



WO#2292253  
SUNSHINE ROAD  
NATICK, MA 01760

MAP ID: 15-0000115A  
#145 OAK STREET  
N/F  
ST. MARKS COPTIC ORTHODOX CHURCH OF BOSTON  
143 OAK ST.  
NATICK, MA 01760

MAP ID: 15-00000114  
#147 OAK STREET  
N/F  
MITCHAM, WILLIAM D. & DONNA M.  
147 OAK ST.  
NATICK, MA 01760

MAP ID: 15-0000132A  
#6 SUNSHINE AVENUE  
N/F  
WILBURN, ANDREA  
6 SUNSHINE AVE.  
NATICK, MA 01760

MAP ID: 15-00000131  
#8 SUNSHINE AVENUE  
N/F  
HUANG WANDE & DU WEI JIA  
8 SUNSHINE AVE.  
NATICK, MA 01760

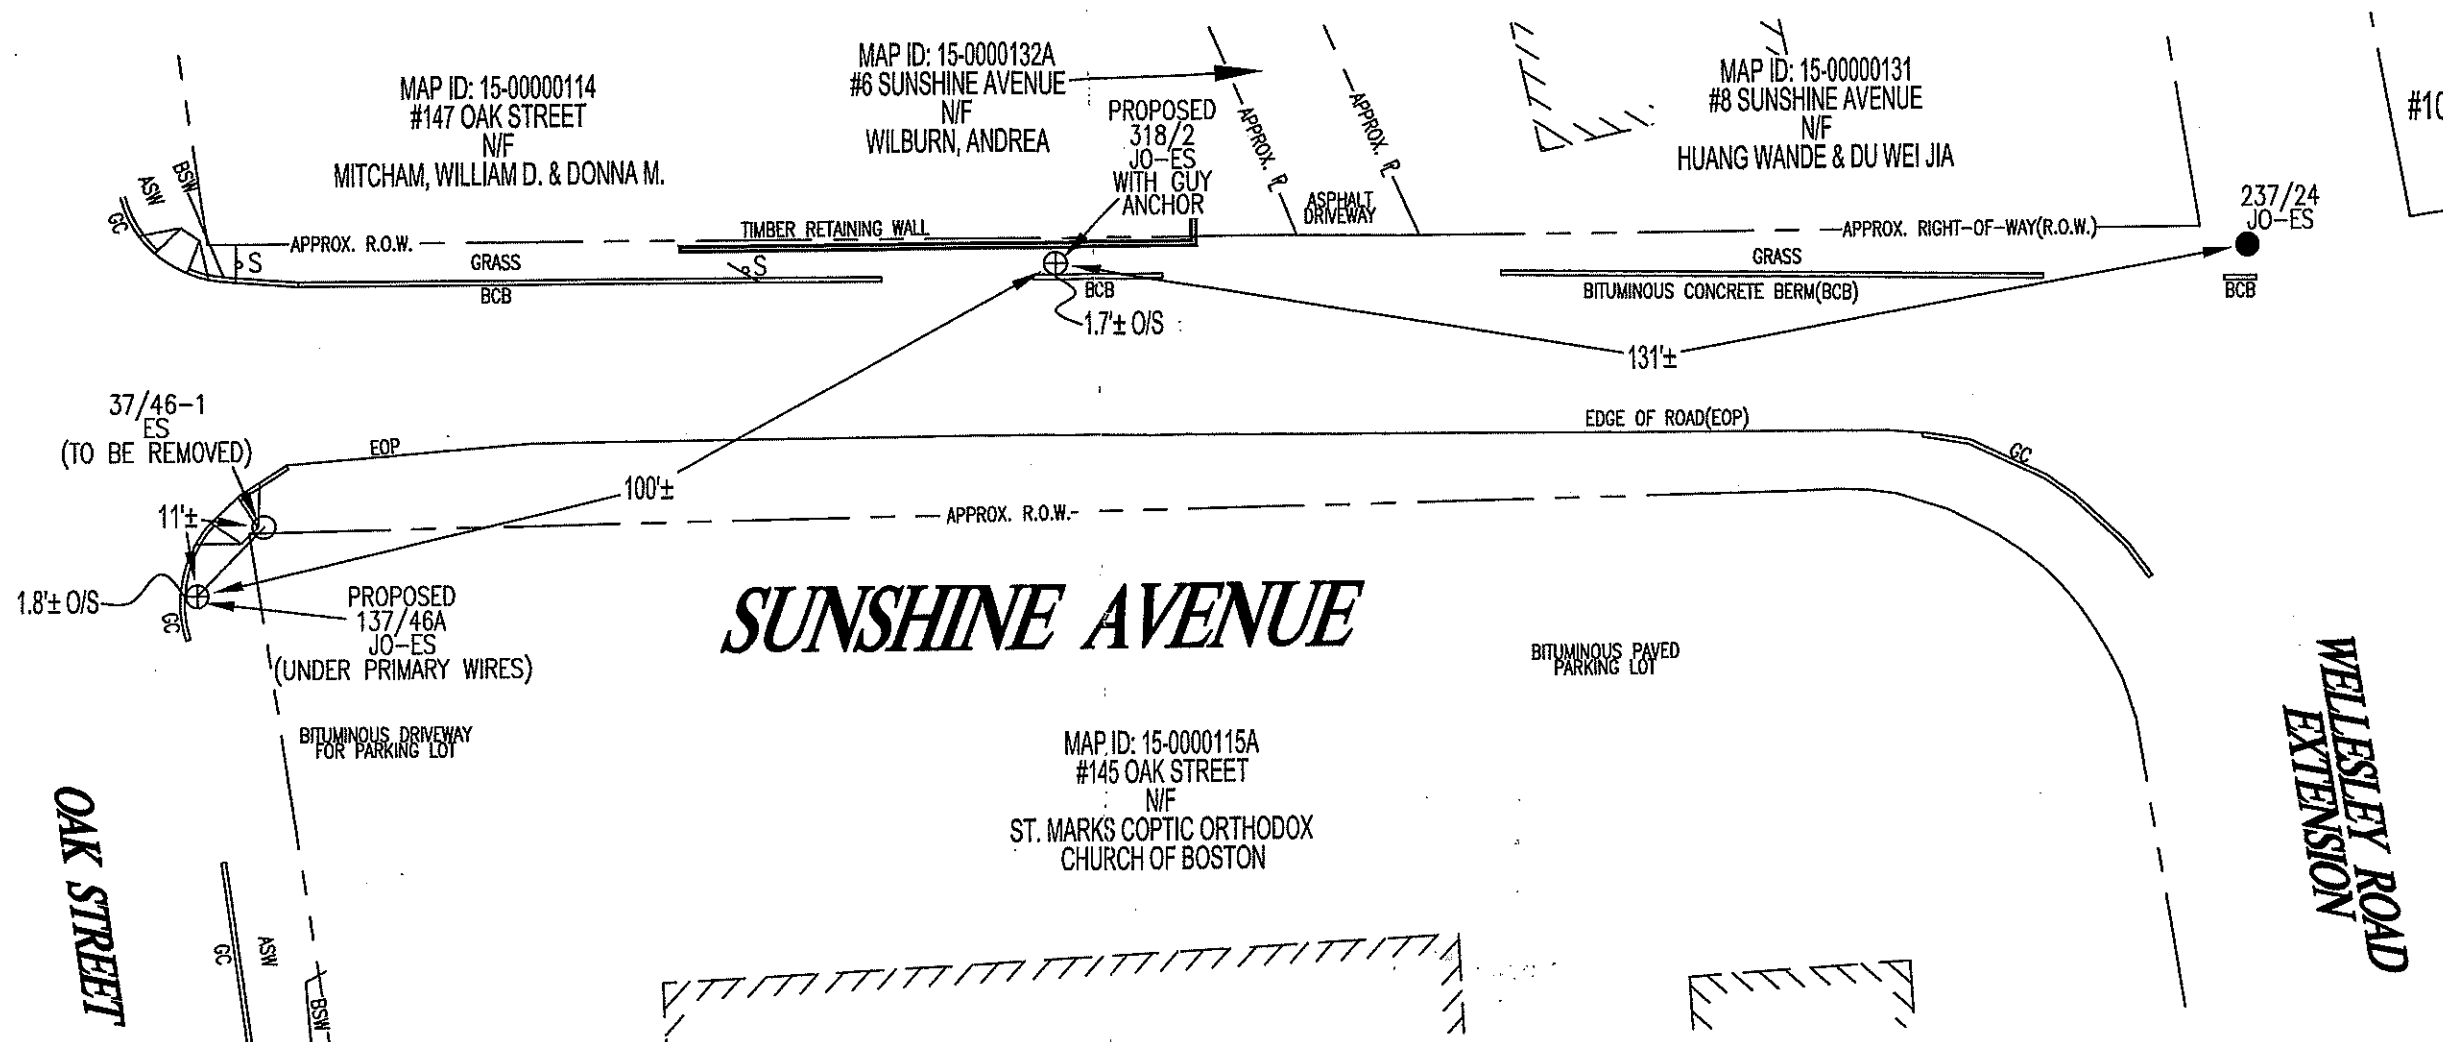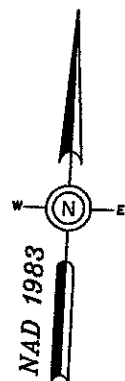

PURPOSE: TO PROVIDE UPGRADED SERVICES TO #145 & #145R OAK STREET & #68 WELLESLEY ROAD EXTENSION.



BY YOUR USE OF THE INFORMATION CONTAINED IN THIS MAP, YOU AGREE THAT NO WARRANTY OF ANY KIND, EXPRESS OR IMPLIED, IS GIVEN WITH RESPECT TO THE INFORMATION. NEITHER NSTAR ELECTRIC COMPANY, NSTAR GAS COMPANY NOR ITS PARENTS, AFFILIATES, OFFICERS, DIRECTORS, SHAREHOLDERS, EMPLOYEES OR AGENTS (COLLECTIVELY THE "NSTAR ENTITIES") SHALL BE LIABLE FOR ANY LOSS OR INJURY CAUSED IN WHOLE OR IN PART BY USE OF THIS INFORMATION, OR IN RELIANCE UPON IT, TO THE MAXIMUM EXTENT ALLOWED BY LAW. YOU AGREE BY YOUR ACCEPTANCE OF THE INFORMATION TO RELEASE, INDEMNIFY AND HOLD THE NSTAR ENTITIES HARMLESS FROM ANY SUCH LOSS OR INJURY.

THE INFORMATION MAY NOT REPRESENT A SURVEY, MAY NOT BE THE MOST COMPLETE AND IS SUBJECT TO CHANGE WITHOUT NOTICE. NO LIABILITY IS ASSUMED FOR THE ACCURACY OF THE INFORMATION, EITHER EXPRESSED OR IMPLIED. UNAUTHORIZED ATTEMPTS TO MODIFY THE INFORMATION OR USE THE INFORMATION FOR OTHER THAN ITS INTENDED PURPOSES ARE PROHIBITED.

Proposed pole locations shown thus	⊕	C#	-	<b>NSTAR EVERSOURCE</b> ELECTRIC d/b/a 1165 MASSACHUSETTS AVE. DORCHESTER, MASS. 02125
Pole locations to be abandoned, shown thus	○	Ward #	-	
Proposed Anchor Guy shown thus	T	Work Order #	2292253	Plan of SUNSHINE AVENUE + OAK STREET
Proposed Hip Guy shown thus	T <sub>H</sub>	Surveyed by:	GC/BP	
Proposed Underground location shown thus	—	Research by:	PG	Showing PROPOSED POLE LOCATIONS
Proposed Push Brace shown thus	⊕	Plotted by:	PG	
Existing Pole location shown thus	●	Proposed Structures:	SC	
		Approved:	A DEBENEDICTIS	Scale 1"=20' Date OCTOBER 3, 2018
		P#		SHEET 1 of 1