

TOWN OF NATICK MASSACHUSETTS

JEREMY T. MARSETTE, P.E.
DIRECTOR

WILLIAM E. McDOWELL, P.E.
TOWN ENGINEER

March 29, 2019

Natick Board of Selectmen
13 East Central Street
Natick, MA 01760

Re: Eversource Electric – Grant of Location Garfield Street

Honorable Members of the Board:

Eversource has requested a Grant of Location to relocate one (1) existing pole (212/2) on Garfield Street. This pole is approximately 193' west of Morse Street. This work is necessary for the purpose of providing clearance/access to driveway and garage at 3 Garfield Street and has been requested by the builder.

As stated in Article 78 in the Natick Town Bylaws, no utility shall be permitted to install, construct, upgrade or replace any poles and overhead wires and associated overhead structures upon, along or across any public way or ways located within Natick unless the Board of Selectmen grants special permission.

If the request is granted by the Board of Selectmen, the Engineering Division has reviewed the proposed location and does not have any objection to the Grant of Location as requested if done in accordance with the plans dated November 14, 2018 and revised March 5, 2019 accompanying the petition.

Sincerely,

William E. McDowell, P.E.
Town Engineer

cc: Director of Public Works

March 14, 2019

John Digiacomio
Dept. of Public Works
75 West Street
Natick, MA 01760

RE: Garfield Street
Natick, MA
W.O. #2295760

No Hearing Required


Dear Mr. Digiacomio:

The enclosed petition and plan is being presented by the NSTAR ELECTRIC COMPANY d/b/a as EVERSOURCE ENERGY and VERIZON for obtaining a Grant of Location to relocate existing pole # 212/2.

This work is necessary for the purpose of providing clearance/access to driveway and garage.

If you have any further questions, contact Chris Cosby @ (508) 305-6989.
Your prompt attention to this matter would be greatly appreciated.

Very truly yours,

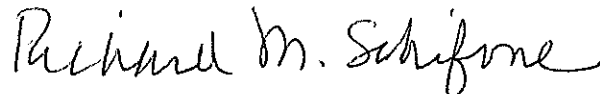

Richard M. Schifone
Rights and Permits, Supervisor

RMS/sky
Attachments

PETITION OF NSTAR ELECTRIC COMPANY d.b.a. EVERSOURCE ENERGY AND OTHER COMPANIES FOR ALTERATION OF JOINT OR IDENTICAL LOCATION FOR EXISTING POLES

Town of **NATICK**, Massachusetts

Respectfully represent **NSTAR ELECTRIC COMPANY d.b.a EVERSOURCE ENERGY and VERIZON NEW ENGLAND, INC**, companies subject to Chapter 166 of the General Laws (Ter. Ed.), that they have heretofore received a grant of joint or identical location for, and have erected or constructed, a line consisting of wires, poles and such other fixtures as may be necessary to sustain or protect the wires of the line, upon, along and across the public way or ways hereinafter specified, and that it is desirable that the location of certain of said poles be altered.

WHEREFORE, your petitioners pray that the Board of Selectmen may by Order direct an alteration in the location of said existing poles so that hereafter said poles, together with such fixtures as may be necessary to sustain or protect the wires of the line, shall be located substantially as shown on the plan made by **A. Debenedictis**, dated **November 18, 2018, revised March 5, 2019** and filed herewith upon, along and across the following public way or ways of said Town:

Garfield Street – Northerly side approximately 193± feet west of Morse Street.

Relocate one (1) existing pole 212/2

NO HEARING REQUIRED

Also for permission to lay and maintain underground laterals, cables, and wires in the above or Intersecting public ways for the purpose of making connections with such poles and buildings as each of said pititoners may desire for distributing purposes. Your petitioners agree to reserve space for one crossarm at a suitable point upon each of said poles for the telephone, fire and police signal wires owned by the Town and used for municipal purposes.

Your petitioner agrees to reserve space for one crossarm at a suitable point on each of said poles for the telephone, fire and police signal wires owned by the Town and used for municipal purpose

NSTAR ELECTRIC COMPANY d.b.a EVERSOURCE ENERGY

By Richard M. Schifone
Richard M. Schifone
Rights & Permits, Supervisor

VERIZON NEW ENGLAND, INC.

BY [Signature]

Dated this 14th day March 2019

Town of **Natick**, Massachusetts.

Received and filed _____

Natick Board of Selectmen

**ORDER FOR ALTERATION OF LOCATION
FOR EXISTING POLES**

TOWN OF NATICK

WHEREAS, **NSTAR ELECTRIC COMPANY dba EVERSOURCE ENERGY AND VERIZON NEW ENGLAND, INC.** has heretofore been granted a location for, and have erected or constructed, a line consisting of wires, poles and such other fixtures as may be necessary to sustain or protect the wires of the line upon, along and across the public way or ways thereafter specified, and have petitioned for an alteration in the location of certain of said poles.

It is **DIRECTED** that the location heretofore granted for said poles be altered so that hereafter said poles shall be located, substantially as shown on the plan made by **A. Debenedictis**, dated **November 18, 2018, revised March 5, 2019** on file with said petition for alteration in the location, upon, along and across the following public way or ways of said Town:

Garfield Street – Northerly side approximately 193± feet west of Morse Street.

Relocate one (1) existing pole 212/2

NO HEARING REQUIRED

Also for permission to lay and maintain underground laterals, cables, and wires in the above or intersecting public ways for the purpose of making connections with such poles and buildings as each of said petitioners may desire for distributing purposes. Your petitioners agree to reserve space for one crossarm at a suitable point upon each of said poles for the telephone, fire and police signal wires owned by the Town and used for municipal purposes.

All construction work under this Order shall be in accordance with the following conditions:
Poles shall be of sound timber and located as shown on said plan. There may be attached to said poles by said **NSTAR ELECTRIC COMPANY d.b.a EVERSOURCE ENERGY** and by said **VERIZON NEW ENGLAND, INC.** wires and cables necessary for the conduct of its business. All such wires and cables shall be placed at a height of not less than twenty feet from the ground.

_____	Selectmen of
_____	the Town of
_____	NATICK

CERTIFICATE

I hereby certify that the foregoing is a true copy of the Order of the **Board of Selectmen** of the Town of **NATICK**, Massachusetts, duly adopted on the _____-_____ day of _____, 2019 and recorded with the records of location Orders of said Town, Book _____, Page _____.

Attest: _____
Clerk of the Town of **NATICK**, Massachusetts

**ORDER FOR ALTERATION OF LOCATION
FOR EXISTING POLES**

TOWN OF NATICK

WHEREAS, **NSTAR ELECTRIC COMPANY dba EVERSOURCE ENERGY AND VERIZON NEW ENGLAND, INC.** has heretofore been granted a location for, and have erected or constructed, a line consisting of wires, poles and such other fixtures as may be necessary to sustain or protect the wires of the line upon, along and across the public way or ways thereafter specified, and have petitioned for an alteration in the location of certain of said poles.

It is **DIRECTED** that the location heretofore granted for said poles be altered so that hereafter said poles shall be located, substantially as shown on the plan made by **A. Debenedictis**, dated **November 18, 2018, revised March 5, 2019** on file with said petition for alteration in the location, upon, along and across the following public way or ways of said Town:

Garfield Street – Northerly side approximately 193± feet west of Morse Street.

Relocate one (1) existing pole 212/2

NO HEARING REQUIRED

Also for permission to lay and maintain underground laterals, cables, and wires in the above or intersecting public ways for the purpose of making connections with such poles and buildings as each of said petitioners may desire for distributing purposes. Your petitioners agree to reserve space for one crossarm at a suitable point upon each of said poles for the telephone, fire and police signal wires owned by the Town and used for municipal purposes.

All construction work under this Order shall be in accordance with the following conditions:
Poles shall be of sound timber and located as shown on said plan. There may be attached to said poles by said **NSTAR ELECTRIC COMPANY d.b.a EVERSOURCE ENERGY** and by said **VERIZON NEW ENGLAND, INC.** wires and cables necessary for the conduct of its business. All such wires and cables shall be placed at a height of not less than twenty feet from the ground.

_____	Selectmen of
_____	the Town of
_____	NATICK

CERTIFICATE

I hereby certify that the foregoing is a true copy of the Order of the **Board of Selectmen** of the Town of **NATICK**, Massachusetts, duly adopted on the _____ day of _____, 2019 and recorded with the records of location Orders of said Town, Book _____, Page _____.

Attest: _____
Clerk of the Town of **NATICK**, Massachusetts

**ORDER FOR ALTERATION OF LOCATION
FOR EXISTING POLES**

TOWN OF NATICK

WHEREAS, **NSTAR ELECTRIC COMPANY dba EVERSOURCE ENERGY AND VERIZON NEW ENGLAND, INC.** has heretofore been granted a location for, and have erected or constructed, a line consisting of wires, poles and such other fixtures as may be necessary to sustain or protect the wires of the line upon, along and across the public way or ways thereafter specified, and have petitioned for an alteration in the location of certain of said poles.

It is **DIRECTED** that the location heretofore granted for said poles be altered so that hereafter said poles shall be located, substantially as shown on the plan made by **A. Debenedictis**, dated **November 18, 2018, revised March 5, 2019** on file with said petition for alteration in the location, upon, along and across the following public way or ways of said Town:

Garfield Street – Northerly side approximately 193± feet west of Morse Street.

Relocate one (1) existing pole 212/2

NO HEARING REQUIRED

Also for permission to lay and maintain underground laterals, cables, and wires in the above or intersecting public ways for the purpose of making connections with such poles and buildings as each of said petitioners may desire for distributing purposes. Your petitioners agree to reserve space for one crossarm at a suitable point upon each of said poles for the telephone, fire and police signal wires owned by the Town and used for municipal purposes.

All construction work under this Order shall be in accordance with the following conditions:
Poles shall be of sound timber and located as shown on said plan. There may be attached to said poles by said **NSTAR ELECTRIC COMPANY d.b.a EVERSOURCE ENERGY** and by said **VERIZON NEW ENGLAND, INC.** wires and cables necessary for the conduct of its business. All such wires and cables shall be placed at a height of not less than twenty feet from the ground.

_____ Selectmen of
the Town of
NATICK

CERTIFICATE

I hereby certify that the foregoing is a true copy of the Order of the **Board of Selectmen** of the Town of **NATICK**, Massachusetts, duly adopted on the _____ day of _____, 2019 and recorded with the records of location Orders of said Town, Book _____, Page _____.

Attest: _____
Clerk of the Town of **NATICK**, Massachusetts




WO#2295760
GARFIELD STREET
NATICK, MA 01760

44/45
#3 GARFIELD STREET
N/F
MCB LLC.
3 GARFIELD ST.
NATICK, MA 01760

44/44
#1 GARFIELD STREET
N/F
DAY, OLIVER V.
HE, CAROL J.
1 GARFIELD ST.
NATICK, MA 01760

44/55
#4 GARFIELD STREET
N/F
JONES, MARTHA E.
4 GARFIELD ST.
NATICK, MA 01760

44/56A
#8 GARFIELD STREET
N/F
MEEKINS, DANIELLE L.
8 GARFIELD ST.
NATICK, MA 01760

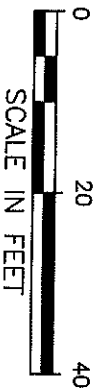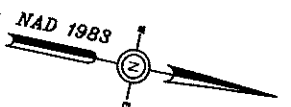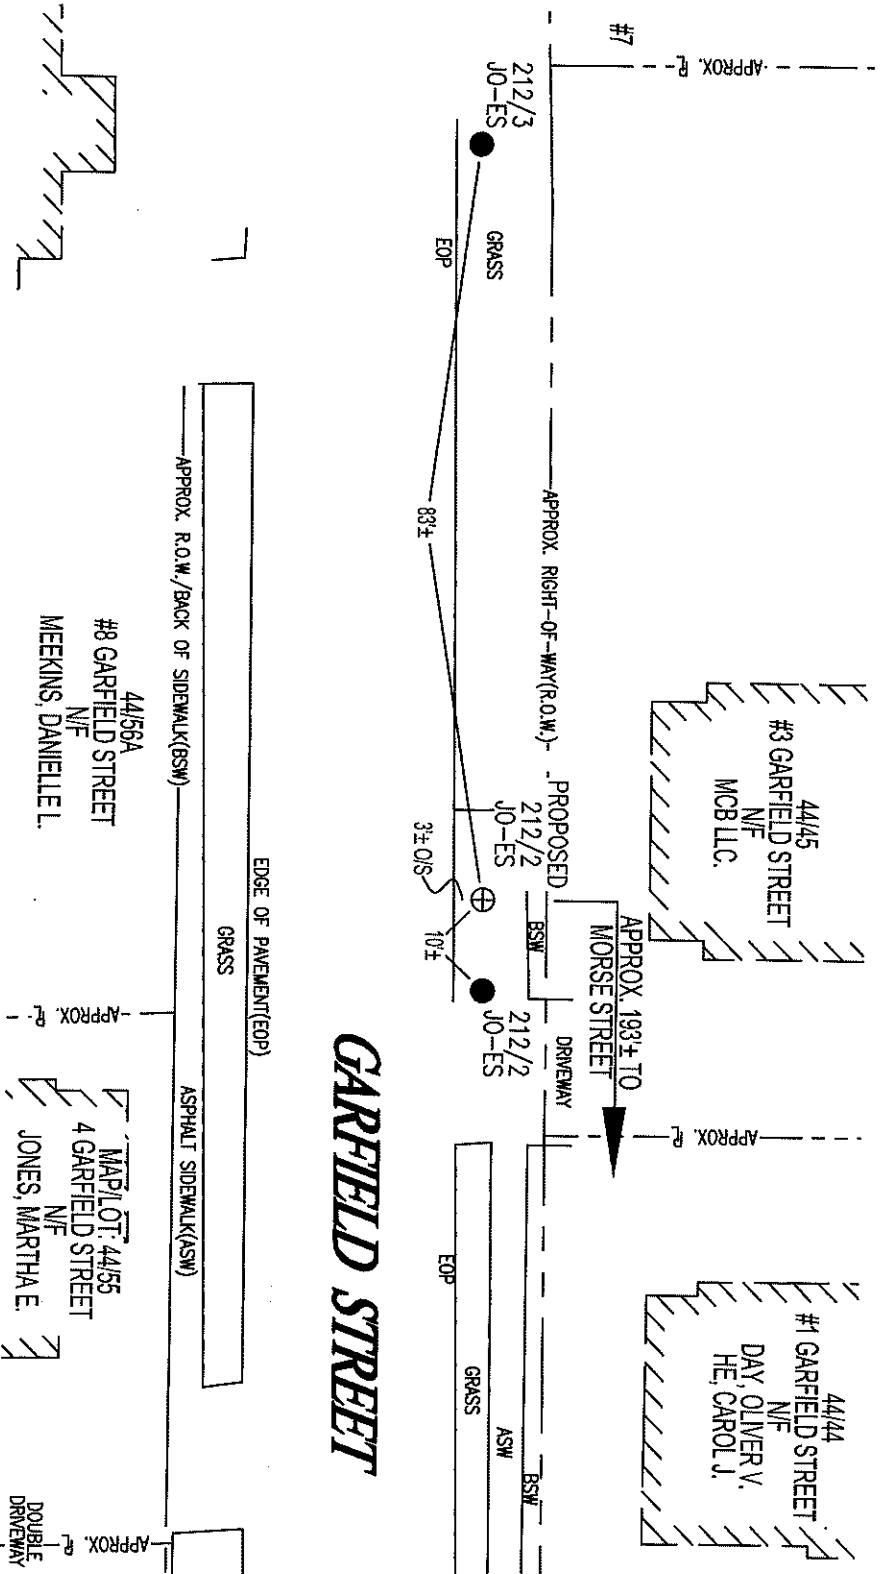

SCALE IN FEET

PURPOSE:
TO PROVIDE CLEARANCE/ACCESS TO DRIVEWAY AND GARAGE.

BY YOUR USE OF THE INFORMATION CONTAINED IN THIS MAP YOU AGREE THAT NO WARRANTY OF ANY KIND, EXPRESS OR IMPLIED, IS GIVEN WITH RESPECT TO THE ACCURACY, COMPLETENESS, OR TIMELINESS OF THE INFORMATION. THE INFORMATION IS PROVIDED "AS IS" WITHOUT WARRANTY OF ANY KIND, EXPRESS OR IMPLIED, INCLUDING BUT NOT LIMITED TO THE WARRANTIES OF MERCHANTABILITY, FITNESS FOR A PARTICULAR PURPOSE, AND NONINFRINGEMENT. THE INFORMATION IS NOT TO BE USED FOR ANY PURPOSE OTHER THAN THAT FOR WHICH IT WAS PROVIDED. 

Proposed pole locations shown thus	⊕	C#	-	NSSTAR EVERSOURCE <small>EL/ST/PA</small> <small>1165 MASSACHUSETTS AVE. DORCHESTER, MASS. 02125</small>
Pole locations to be abandoned, shown thus	○	Ward #	-	
Proposed Anchor Guy shown thus	T	Work Order #	2295760	
Proposed Hip Guy shown thus	T ²	Surveyed by:	LM/GC	
Proposed Underground location shown thus	—	Research by:	PG	
Proposed Push Broce shown thus	⊕	Plotted by:	PG	Plan of GARFIELD STREET MATICK
Existing Pole location shown thus	●	Proposed Structures:	SC	
Approved: A DEBENEDICTIS Scale 1"=20' Date NOVEMBER 14, 2018				Showing PROPOSED POLE RELOCATION
SHEET 1 of 1 REV MARCH 5, 2019				