

TOWN OF NATICK MASSACHUSETTS

JEREMY T. MARSETTE, P.E.
DIRECTOR

WILLIAM E. McDOWELL, P.E.
TOWN ENGINEER

July 3, 2019

Natick Board of Selectmen
13 East Central Street
Natick, MA 01760

Re: Eversource Electric – Grant of Location Stacey Street

Honorable Members of the Board:

Eversource has requested a Grant of Location to install approximately 32 feet of conduit pipe at Pole 239/1 on Stacey Street. This work is necessary to provide electric service to #3 Stacey Street.

If the request is granted by the Board of Selectmen, the Engineering Division has reviewed the proposed location and does not have any objection to the Grant of Location as requested if done in accordance with the plans dated June 20, 2019 accompanying the petition.

Sincerely,

William E. McDowell, P.E.
Town Engineer

cc: Director of Public Works

June 21, 2019

John Digiacomio
Dept. of Public Works
75 West Street
Natick, MA 01760

RE: Stacey Street
Natick, MA
W.O. #2335891

Hearing Required


Dear Mr. Digiacomio:

The enclosed petition and plan is being presented by the NSTAR ELECTRIC COMPANY d/b/a as EVERSOURCE ENERGY for the purpose of obtaining a Grant of Location to install 32± feet of conduit at pole #239/1

This work is necessary to provide electric service to 3 Stacey Street.

If you have any further questions, contact Chris Cosby @ (508) 305-6989.
Your prompt attention to this matter would be greatly appreciated.

Very truly yours,

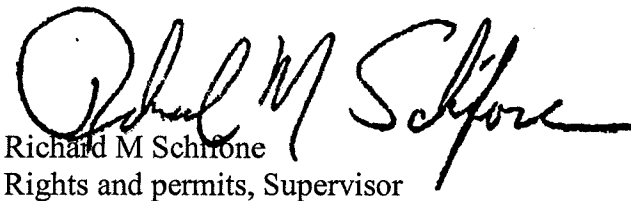

Richard M Schrone
Rights and permits, Supervisor

RMS/sky
Attachments

**PETITION OF NSTAR ELECTRIC COMPANY d/b/a EVERSOURCE ENERGY
COMPANY FOR LOCATION FOR CONDUITS AND MANHOLES**

To the **Board of Selectmen** of the Town of **NATICK** Massachusetts:


Respectfully represents **NSTAR ELECTRIC COMPANY d/b/a EVERSOURCE ENERGY COMPANY** a company incorporated for the transmission of electricity for lighting, heating or power, that it desires to construct a line for such transmission under the public way or ways hereinafter specified.

WHEREFORE, your petitioner prays that, after due notice and hearing as provided by law, the Board may by Order grant to your petitioner permission to construct, and a location for, such a line of conduits and manholes with the necessary wires and cables therein, said conduits and manholes to be located, substantially as shown on the plan made by **A. Debenedictis Dated June 19, 2019** and filed herewith, under the following public way or ways of said Town:

Stacey Street – Westerly approximately 105 ± feet South of West Central Street, a distance of about 32± feet of conduit at pole #239/1

Hearing Required

**NSTAR ELECTRIC COMPANY d/b/a
EVERSOURCE ENERGY COMPANY**

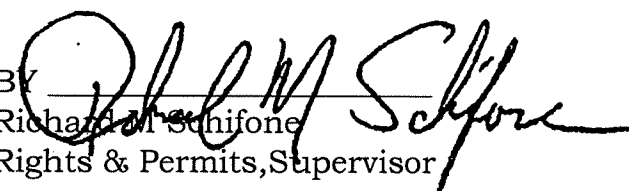BY 
Richard M. Schifone
Rights & Permits, Supervisor

Dated this 22 day of June 2019

Town of **NATICK** Massachusetts

Received and filed _____ 2019

ORDER FOR LOCATION FOR CONDUITS AND MANHOLES
Town of NATICK

WHEREAS, **NStar Electric Company d/b/a EVERSOURCE ENERGY** has petitioned for permission to construct a line for the transmission of electricity for lighting, heating or power under the public way or ways of the Town thereafter specified, and notice has been given and a hearing held on said petition as provided by law.

It is ORDERED that **NStar Electric Company d/b/a EVERSOURCE ENERGY COMPANY** be and hereby is granted permission to construct and a location for, such a line of conduits and manholes with the necessary wires and cables therein under the following public way or ways of said Town:

Stacey Street – Westerly approximately 105 ± feet South of West Central Street, a distance of about 32± feet of conduit at pole #239/1

Hearing Required

All construction work under this Order shall be in accordance with the following conditions:

1. Conduits and manholes shall be located as shown on the plan made by **A.Debenedictis, Dated June 19, 2019** on the file with said petition.
2. Said shall comply with the requirements of existing by-laws and such as may hereafter be adopted governing the construction and maintenance of conduits and manholes.
3. Company All work shall be done to the satisfaction of the Board of Selectmen or such officer or officers as it may appoint to supervise the work.

1	_____	
2	_____	Board of Selectmen
3	_____	the Town of
4	_____	NATICK
5	_____	

CERTIFICATE

We hereby certify that the foregoing Order was adopted after due notice and a public hearing as prescribed by Section 22 of Chapter 166 of the General Laws (Ter. Ed.), and any additions thereto or amendments thereof, to wit:-after written notice of the time and place of the hearing mailed at least seven days prior to the date of the hearing by the Selectmen to all owners of real estate abutting upon that part of the way or ways upon, along or across which the line is to be constructed under said Order, as determined by the last preceding assessment for taxation, and a public hearing held on the _____ day of _____ 2019 at _____ in said Town.

1	_____	
2	_____	Board of Selectmen
3	_____	the Town of
4	_____	NATICK
5	_____	

CERTIFICATE

I hereby certify that the foregoing are true copies of the Order of the **Board of Selectmen** of the Town of **NATICK**, Massachusetts, duly adopted on the _____ day of _____, 2019 and recorded with the records of location Orders of said Town, Book _____, Page _____ and of the certificate of notice of hearing thereon required by Section 22 of Chapter 166 of the General Laws (Ter.Ed.) and any additions thereto or amendments thereof, as the same appear of record.

Attest: _____
Clerk of the Town of **NATICK**, Massachusetts

ORDER FOR LOCATION FOR CONDUITS AND MANHOLES
Town of NATICK

WHEREAS, **NStar Electric Company d/b/a EVERSOURCE ENERGY** has petitioned for permission to construct a line for the transmission of electricity for lighting, heating or power under the public way or ways of the Town thereafter specified, and notice has been given and a hearing held on said petition as provided by law.

It is ORDERED that **NStar Electric Company d/b/a EVERSOURCE ENERGY COMPANY** be and hereby is granted permission to construct and a location for, such a line of conduits and manholes with the necessary wires and cables therein under the following public way or ways of said Town:

Stacey Street – Westerly approximately 105 ± feet South of West Central Street, a distance of about 32± feet of conduit at pole #239/1

Hearing Required

All construction work under this Order shall be in accordance with the following conditions:

1. Conduits and manholes shall be located as shown on the plan made by **A.Debenedictis, Dated June 19, 2019** on the file with said petition.
2. Said shall comply with the requirements of existing by-laws and such as may hereafter be adopted governing the construction and maintenance of conduits and manholes.
3. Company All work shall be done to the satisfaction of the Board of Selectmen or such officer or officers as it may appoint to supervise the work.

1	_____	
2	_____	Board of Selectmen
3	_____	the Town of
4	_____	NATICK
5	_____	

CERTIFICATE

We hereby certify that the foregoing Order was adopted after due notice and a public hearing as prescribed by Section 22 of Chapter 166 of the General Laws (Ter. Ed.), and any additions thereto or amendments thereof, to wit:-after written notice of the time and place of the hearing mailed at least seven days prior to the date of the hearing by the Selectmen to all owners of real estate abutting upon that part of the way or ways upon, along or across which the line is to be constructed under said Order, as determined by the last preceding assessment for taxation, and a public hearing held on the _____ day of _____ 2019 at _____ in said Town.

1	_____	
2	_____	Board of Selectmen
3	_____	the Town of
4	_____	NATICK
5	_____	

CERTIFICATE

I hereby certify that the foregoing are true copies of the Order of the **Board of Selectmen** of the Town of **NATICK**, Masssachusetts, duly adopted on the _____ day of _____, 2019 and recorded with the records of location Orders of said Town, Book _____, Page _____ and of the certificate of notice of hearing thereon required by Section 22 of Chapter 166 of the General Laws (Ter.Ed.) and any additions thereto or amendments thereof, as the same appear of record.

Attest: _____
Clerk of the Town of **NATICK**, Massachusetts

**ORDER FOR LOCATION FOR CONDUITS AND MANHOLES
Town of NATICK**

WHEREAS, **NStar Electric Company d/b/a EVERSOURCE ENERGY** has petitioned for permission to construct a line for the transmission of electricity for lighting, heating or power under the public way or ways of the Town thereafter specified, and notice has been given and a hearing held on said petition as provided by law.

It is ORDERED that **NStar Electric Company d/b/a EVERSOURCE ENERGY COMPANY** be and hereby is granted permission to construct and a location for, such a line of conduits and manholes with the necessary wires and cables therein under the following public way or ways of said Town:

Stacey Street – Westerly approximately 105 ± feet South of West Central Street, a distance of about 32± feet of conduit at pole #239/1

Hearing Required

All construction work under this Order shall be in accordance with the following conditions:

1. Conduits and manholes shall be located as shown on the plan made by **A.Debenedictis, Dated June 19, 2019** on the file with said petition.
2. Said shall comply with the requirements of existing by-laws and such as may hereafter be adopted governing the construction and maintenance of conduits and manholes.
3. Company All work shall be done to the satisfaction of the Board of Selectmen or such officer or officers as it may appoint to supervise the work.

1	_____	
2	_____	
3	_____	
4	_____	
5	_____	

Board of Selectmen
the Town of
NATICK

CERTIFICATE

We hereby certify that the foregoing Order was adopted after due notice and a public hearing as prescribed by Section 22 of Chapter 166 of the General Laws (Ter. Ed.), and any additions thereto or amendments thereof, to wit:-after written notice of the time and place of the hearing mailed at least seven days prior to the date of the hearing by the Selectmen to all owners of real estate abutting upon that part of the way or ways upon, along or across which the line is to be constructed under said Order, as determined by the last preceding assessment for taxation, and a public hearing held on the _____ day of _____ 2019 at _____ in said Town.

1	_____	
2	_____	
3	_____	
4	_____	
5	_____	

Board of Selectmen
the Town of
NATICK

CERTIFICATE

I hereby certify that the foregoing are true copies of the Order of the **Board of Selectmen** of the Town of **NATICK**, Masssachusetts, duly adopted on the _____ day of _____, 2019 and recorded with the records of location Orders of said Town, Book _____, Page _____ and of the certificate of notice of hearing thereon required by Section 22 of Chapter 166 of the General Laws (Ter.Ed.) and any additions thereto or amendments thereof, as the same appear of record.

Attest: _____
Clerk of the Town of **NATICK**, Massachusetts

ORDER FOR LOCATION FOR CONDUITS AND MANHOLES
Town of NATICK

WHEREAS, **NStar Electric Company d/b/a EVERSOURCE ENERGY** has petitioned for permission to construct a line for the transmission of electricity for lighting, heating or power under the public way or ways of the Town thereafter specified, and notice has been given and a hearing held on said petition as provided by law.

It is ORDERED that **NStar Electric Company d/b/a EVERSOURCE ENERGY COMPANY** be and hereby is granted permission to construct and a location for, such a line of conduits and manholes with the necessary wires and cables therein under the following public way or ways of said Town:

Stacey Street – Westerly approximately 105 ± feet South of West Central Street, a distance of about 32± feet of conduit at pole #239/1

Hearing Required

All construction work under this Order shall be in accordance with the following conditions:

1. Conduits and manholes shall be located as shown on the plan made by **A.Debenedictis, Dated June 19, 2019** on the file with said petition.
2. Said shall comply with the requirements of existing by-laws and such as may hereafter be adopted governing the construction and maintenance of conduits and manholes.
3. Company All work shall be done to the satisfaction of the Board of Selectmen or such officer or officers as it may appoint to supervise the work.

1	_____	
2	_____	
3	_____	
4	_____	
5	_____	

Board of Selectmen
the Town of
NATICK

CERTIFICATE

We hereby certify that the foregoing Order was adopted after due notice and a public hearing as prescribed by Section 22 of Chapter 166 of the General Laws (Ter. Ed.), and any additions thereto or amendments thereof, to wit:-after written notice of the time and place of the hearing mailed at least seven days prior to the date of the hearing by the Selectmen to all owners of real estate abutting upon that part of the way or ways upon, along or across which the line is to be constructed under said Order, as determined by the last preceding assessment for taxation, and a public hearing held on the _____ day of _____ 2019 at _____ in said Town.

1	_____	
2	_____	
3	_____	
4	_____	
5	_____	

Board of Selectmen
the Town of
NATICK

CERTIFICATE



I hereby certify that the foregoing are true copies of the Order of the **Board of Selectmen** of the Town of **NATICK**, Masssachusetts, duly adopted on the _____ day of _____, 2019 and recorded with the records of location Orders of said Town, Book _____, Page _____ and of the certificate of notice of hearing thereon required by Section 22 of Chapter 166 of the General Laws (Ter.Ed.) and any additions thereto or amendments thereof, as the same appear of record.

Attest: _____
Clerk of the Town of **NATICK**, Massachusetts


WEST CENTRAL ST

INSTALL 1 - 3" PVC PIPE
SCHEDULE 40
NO CONCRETE


#200

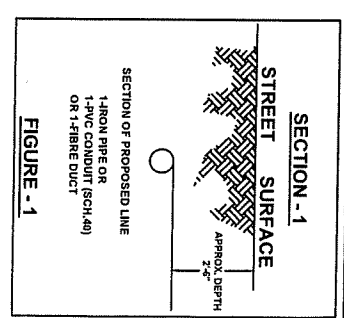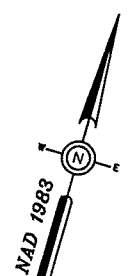

STACEY ST

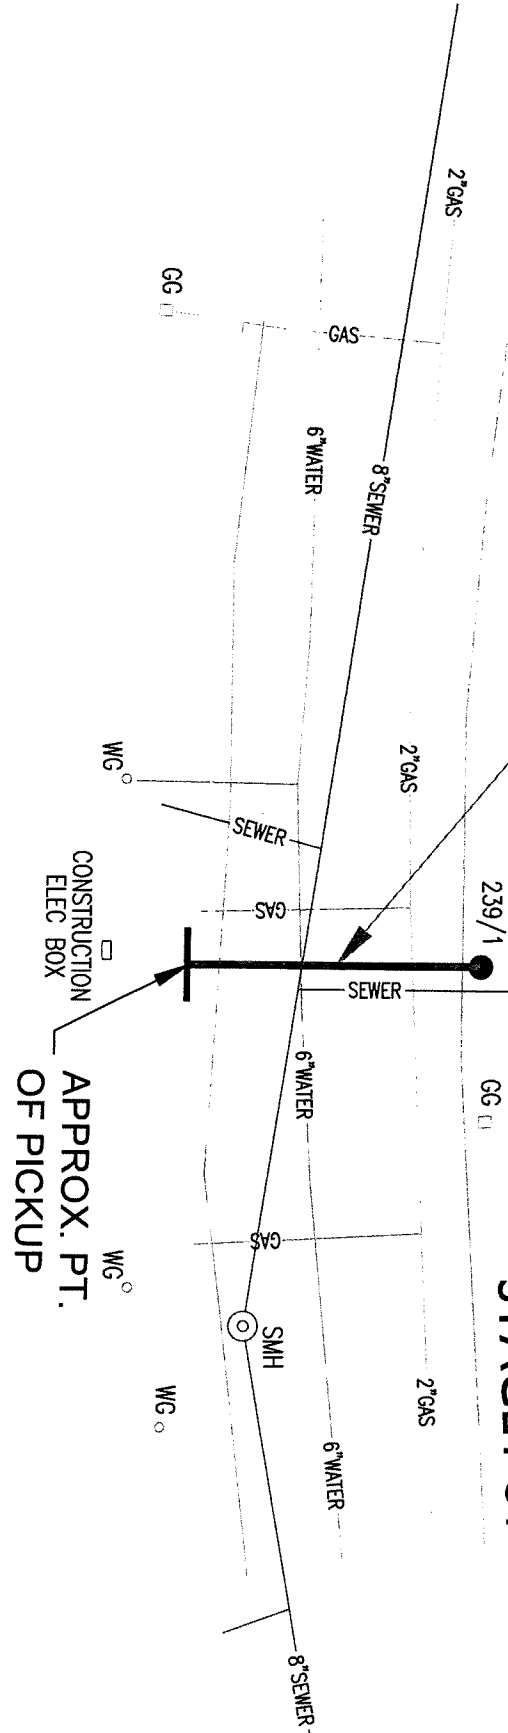

#212

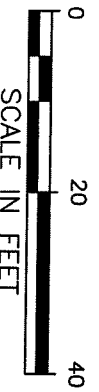


BY YOUR USE OF THE INFORMATION CONTAINED IN THIS MAP, YOU AGREE THAT NO WARRANTY OF ANY KIND, EXPRESS OR IMPLIED, IS MADE BY OR FOR THE INFORMATION, EITHER NSTAR ELECTRIC COMPANY, NSTAR GAS COMPANY, NOR ITS PARENTS, AFFILIATES, SHAREHOLDERS, EMPLOYEES OR AGENTS (COLLECTIVELY THE "NSTAR ENTITIES") SHALL BE LIABLE FOR LOSS OF OR INJURY CAUSED IN WHOLE OR IN PART BY USE OF THIS INFORMATION, OR IN RELIANCE UPON IT, THE MAXIMUM EXTENT ALLOWED BY LAW, YOU AGREE BY YOUR ACCEPTANCE OF THE INFORMATION TO RELEASE, INDEMNIFY AND HOLD THE NSTAR ENTITIES HARMLESS FROM ANY SUCH LOSS OR INJURY.

THE INFORMATION MAY NOT REPRESENT A SURVEY, MAY NOT BE THE MOST COMPLETE AND IS SUBJECT TO CHANGE WITHOUT NOTICE. NO LIABILITY AS ASSUMED FOR ANY LOSS OF OR INJURY CAUSED BY THE INFORMATION FOR OTHER THAN ITS INTENDED PURPOSES ARE PROHIBITED.

MASS. LAW

REQUIRES 72 HOURS ADVANCE NOTICE TO UTILITY COMPANIES
BEFORE DIGGING BY ANYONE. CALL DIG-SAFE 1-888-344-7233

CH# 135-19	
Ward #	
Work Order # 2335891	
Surveyed by: NITSCH	
Research by: PG/NITSCH	
Plotted by: NITSCH	
Proposed Structures: TL	
Approved: A DEBENEDICTIS	
P#	
<p>NSTAR EVERSOURCE ELECTRIC d/b/a 1105 MASSACHUSETTS AVE. DORCHESTER, MASS. 02125</p>	
<p>Plan of STACEY STREET, NATICK</p>	
<p>Showing PROPOSED CONDUIT LOCATION</p>	
Scale	1"=20'
Date	JUNE 20, 2019
SHEET	1 of 1

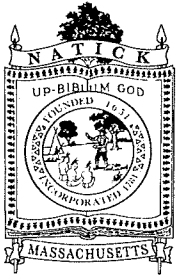

TOWN OF NATICK Massachusetts 01760

Board of Selectmen Public Hearing Notice

In conformity with the requirements of Section 70, Chapter 164 of the General Laws you are hereby notified that a public hearing will be held at Natick Town Hall, 13 East Central Street, Natick, MA on August 19, 2019 at 7:00 p.m. upon the petition of Eversource Energy to install 32 +/- feet of conduit at Stacey Street - westerly approximately 105 +/- feet south of West Central Street, a distance of about 32 +/- feet of conduit at pole #239/1 to provide electric service to 3 Stacey Street.

Plans are on file in the Town Clerk's office for your review.

Jonathan Freedman.
Clerk