


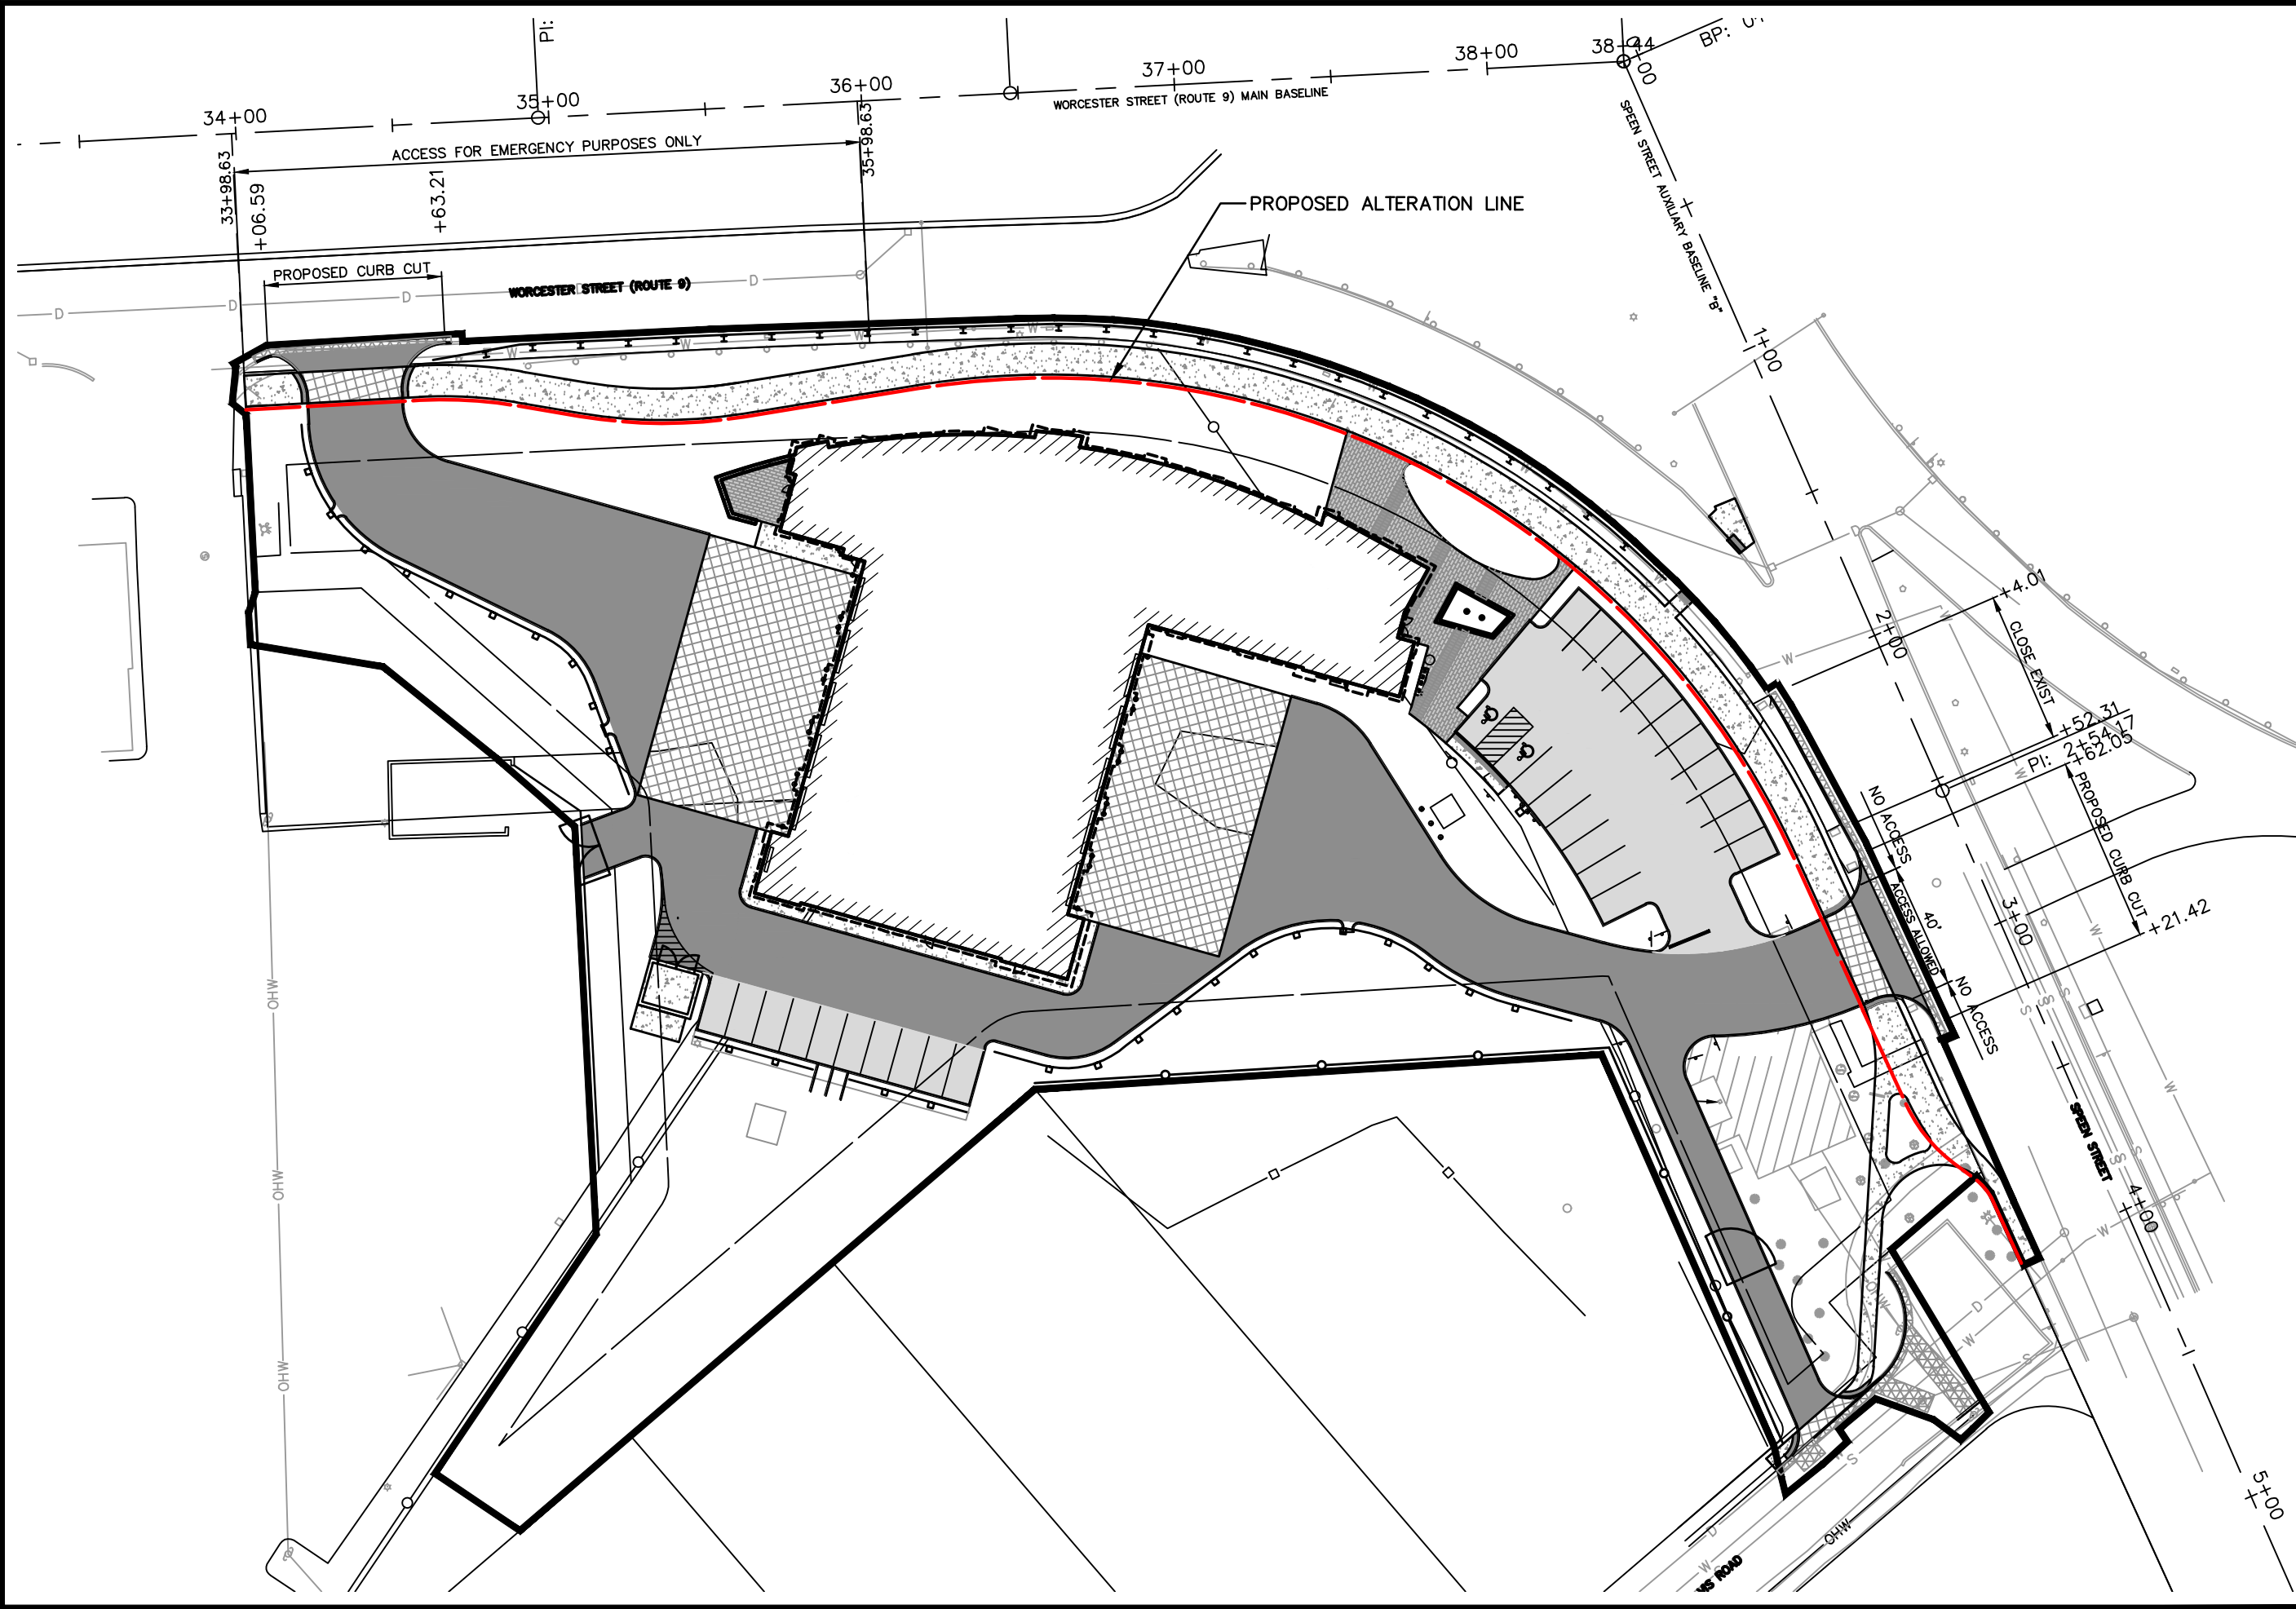

TOWN OF NATICK
CONCEPTUAL STATE HIGHWAY ALTERATION
WEST NATICK FIRE STATION 4

MASSACHUSETTS

NATICK

FUSS & O'NEILL
1550 MAIN STREET, SUITE 400
SPRINGFIELD, MA 01103
413.452.0445
www.fuss-o.com

SCALE:	HORIZ.: 1"=50'
	VERT.: 1"=10'
DATUM:	
	HORIZ.: 1"=50'
	VERT.: 1"=10'
	GRAPHIC SCALE

PROJ. No.: 20170065.S10
DATE: APRIL 2019