

TOWN OF NATICK MASSACHUSETTS

JEREMY T. MARSETTE, P.E.
DIRECTOR

WILLIAM E. McDOWELL, P.E.
TOWN ENGINEER

September 26, 2019

Natick Board of Selectmen
13 East Central Street
Natick, MA 01760

Re: Eversource Electric – Utility Pole Grant of Location Strathmore Road

Honorable Members of the Board:

Eversource has requested a Grant of Location to install new pole 569/2A and re-stencil existing pole 569/2A to 569/2B. This work is necessary to provide electric upgrades and improvements to Sherwood Plaza (1 Dean Street).

As stated in Article 78 in the Natick Town Bylaws, no utility shall be permitted to install, construct, upgrade or replace any poles and overhead wires and associated overhead structures upon, along or across any public way or ways located within Natick unless the Board of Selectmen grants special permission.

If the request is granted by the Board of Selectmen, the Engineering Division has reviewed the proposed location and does not have any objection to the Grant of Location as requested if done in accordance with the plans dated September 20, 2018 accompanying the petition.

Sincerely,

A handwritten signature in blue ink, appearing to read "W. E. McDowell".

William E. McDowell, P.E.
Town Engineer

cc: Director of Public Works

September 17, 2019

John Digiacomio
Dept. of Public Works
75 West Street
Natick, MA 01760

RE: Strathmore Road
Natick, MA
W.O. #2281943

Hearing Required


Dear Mr. Digiacomio:

The enclosed petition and plan is being presented by the NSTAR ELECTRIC COMPANY d/b/a as EVERSOURCE ENERGY and VERIZON for obtaining a Grant of Location to install one (1) new pole 569/2A, Strathmore Road, Natick.

This work is necessary to provide electric upgrades and improvements at 1 Dean Street (Sherwood Plaza).

If you have any further questions, contact Chris Cosby @ (508) 305-6989.
Your prompt attention to this matter would be greatly appreciated.

Very truly yours,

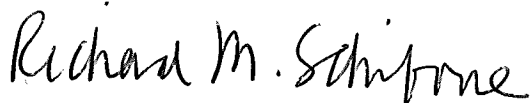

Richard M Schifone
Rights and Permits, Supervisor

RMS/sky
Attachments

**PETITION OF NSTAR ELECTRIC COMPANY dba EVERSOURCE ENERGY AND OTHER
COMPANIES FOR JOINT OR IDENTICAL LOCATIONS FOR POLES**

To the Board of Selectmen of the Town of Natick, Massachusetts:

Respectfully represent **NSTAR ELECTRIC COMPANY dba Eversource Energy** and **VERIZON NEW ENGLAND, INC.** companies subject to Chapter 166 of the General Laws (Ter.Ed.), that they desire to construct a line upon, along and across the public way or ways hereinafter specified.

WHEREFORE, your petitioners pray that after due notice and hearing as provided by law the **Board of Selectmen** may by Order grant your petitioners joint or identical locations for the erection or construction of poles, to be owned and used in common by them, and for such other fixtures including anchors and guys as may be necessary to sustain or protect the wires of the line, said poles to be located, substantially as shown on the plans made by **A. Debenedictis** dated **September 20, 2018** and filled herewith, upon along and across the following public way or ways of said town:

Strathmore Road – Easterly side approximately 433± feet South of Worcester Street

Install one (1) new pole #569/2A

Hearing Required

Also, for permission to lay and maintain underground laterals, cables and wires in the above or intersecting public ways for making connections with such poles and buildings as each of said petitioners may desire for distributing purposes. Your petitioners agree to reserve space for one Crossarm at a suitable point upon each of said poles for the telephone, fire and police signal wires owned by the town and used for municipal purposes.

**NSTAR ELECTRIC COMPANY
dba EVERSOURCE ENERGY**

By: Richard M. Schifone
Richard M. Schifone
Rights and Permits, Supervisor

VERIZON NEW ENGLAND INC.

By: [Signature]

Dated this _____ day of _____ 2019

Town of NATICK, Massachusetts

Received and filed _____ 2019

**ORDER FOR JOINT OR IDENTICAL LOCATIONS FOR POLES
Town of NATICK, Massachusetts**

WHEREAS, NSTAR **ELECTRIC COMPANY dba EVERSOURCE ENERGY** and **VERIZON NEW ENGLAND, INC.** have petitioned for joint or identical locations for the erection or construction of poles to be owned and used in common by them upon, along and across the public way or ways of the town hereinafter specified, and notice has been given and a hearing held on said petition as provided by law.

It is ORDERED that **NSTAR ELECTRIC COMPANY dba EVERSOURCE ENERGY** and **VERIZON NEW ENGLAND, INC.** be and hereby are granted joint or identical locations for the erection or construction of poles, to be owned and used in common by them, and for such other fixtures including anchors and guys as may be necessary to sustain or protect the wires of the line upon, along and across the following public way or ways of said town:

Strathmore Road – Easterly side approximately 433± feet South of Worcester Street

Install one (1) new pole #569/2A

Hearing Required

All construction work under this Order shall be in accordance with the following conditions: Poles shall be of sound timber and located as shown on plans made by **A. Debenedictis dated September 20, 2018** on file with said petition. There may be attached to said poles by said **NSTAR ELECTRIC COMPANY dba EVERSOURCE ENERGY** and by said **VERIZON NEW ENGLAND, INC.** wires and cables necessary for the conduct of their business. All such wires and cables shall be placed at a height of not less than eighteen feet from the ground at crossings of other ways and at not less than fourteen feet from the ground elsewhere

_____ Selectmen of
the town of
NATICK

CERTIFICATE

We hereby certify that the foregoing Order was adopted after due notice and a public hearing as prescribed by Section 22 of Chapter 166 of the General Laws (Ter.Ed.), and any additions thereto or amendments thereof, to wit: after written notice of the time and place of the hearing mailed at least seven days prior to the date of the hearing by the Selectmen to all owners of real estate abutting upon that part of the way or ways upon, along or across which the line is to be constructed under said Order, as determined by the last preceding assessment for taxation, and a public hearing held at _____ in said town on _____ day of _____, 2019 at _____ P.M.

_____ Selectmen of
the town of
NATICK

CERTIFICATE

I hereby certify that the foregoing are true copies of the Order of the Board of Selectmen of the town of **NATICK** Massachusetts, duly adopted on the _____ day of _____ 2019, and recorded with records of location Orders said town, Book _____, Page _____ and of the certificate of notice of hearing thereon required by Section 22 of Chapter 166 of the General Laws (Ter.Ed.), and any additions thereto or amendments thereof, as the same appear of record.

Attest: _____
Clerk of the Town of **NATICK**, Massachusetts

**ORDER FOR JOINT OR IDENTICAL LOCATIONS FOR POLES
Town of NATICK, Massachusetts**

WHEREAS, NSTAR **ELECTRIC COMPANY dba EVERSOURCE ENERGY** and **VERIZON NEW ENGLAND, INC.** have petitioned for joint or identical locations for the erection or construction of poles to be owned and used in common by them upon, along and across the public way or ways of the town hereinafter specified, and notice has been given and a hearing held on said petition as provided by law.

It is ORDERED that **NSTAR ELECTRIC COMPANY dba EVERSOURCE ENERGY** and **VERIZON NEW ENGLAND, INC.** be and hereby are granted joint or identical locations for the erection or construction of poles, to be owned and used in common by them, and for such other fixtures including anchors and guys as may be necessary to sustain or protect the wires of the line upon, along and across the following public way or ways of said town:

Strathmore Road – Easterly side approximately 433± feet South of Worcester Street

Install one (1) new pole #569/2A

Hearing Required

All construction work under this Order shall be in accordance with the following conditions: Poles shall be of sound timber and located as shown on plans made by **A. Debenedictis dated September 20, 2018** on file with said petition. There may be attached to said poles by said **NSTAR ELECTRIC COMPANY dba EVERSOURCE ENERGY** and by said **VERIZON NEW ENGLAND, INC.** wires and cables necessary for the conduct of their business. All such wires and cables shall be placed at a height of not less than eighteen feet from the ground at crossings of other ways and at not less than fourteen feet from the ground elsewhere

_____ Selectmen of
the town of
NATICK

CERTIFICATE

We hereby certify that the foregoing Order was adopted after due notice and a public hearing as prescribed by Section 22 of Chapter 166 of the General Laws (Ter.Ed.), and any additions thereto or amendments thereof, to wit: after written notice of the time and place of the hearing mailed at least seven days prior to the date of the hearing by the Selectmen to all owners of real estate abutting upon that part of the way or ways upon, along or across which the line is to be constructed under said Order, as determined by the last preceding assessment for taxation, and a public hearing held at _____ in said town on _____ day of _____, 2019 at _____ P.M.

_____ Selectmen of
the town of
NATICK

CERTIFICATE

I hereby certify that the foregoing are true copies of the Order of the Board of Selectmen of the town of **NATICK** Massachusetts, duly adopted on the _____ day of _____ 2019, and recorded with records of location Orders said town, Book _____, Page _____ and of the certificate of notice of hearing thereon required by Section 22 of Chapter 166 of the General Laws (Ter.Ed.), and any additions thereto or amendments thereof, as the same appear of record.

Attest: _____
Clerk of the Town of **NATICK**, Massachusetts

**ORDER FOR JOINT OR IDENTICAL LOCATIONS FOR POLES
Town of NATICK, Massachusetts**

WHEREAS, NSTAR **ELECTRIC COMPANY dba EVERSOURCE ENERGY** and **VERIZON NEW ENGLAND, INC.** have petitioned for joint or identical locations for the erection or construction of poles to be owned and used in common by them upon, along and across the public way or ways of the town hereinafter specified, and notice has been given and a hearing held on said petition as provided by law.

It is ORDERED that **NSTAR ELECTRIC COMPANY dba EVERSOURCE ENERGY** and **VERIZON NEW ENGLAND, INC.** be and hereby are granted joint or identical locations for the erection or construction of poles, to be owned and used in common by them, and for such other fixtures including anchors and guys as may be necessary to sustain or protect the wires of the line upon, along and across the following public way or ways of said town:

Strathmore Road – Easterly side approximately 433± feet South of Worcester Street

Install one (1) new pole #569/2A

Hearing Required

All construction work under this Order shall be in accordance with the following conditions: Poles shall be of sound timber and located as shown on plans made by **A. Debenedictis dated September 20, 2018** on file with said petition. There may be attached to said poles by said **NSTAR ELECTRIC COMPANY dba EVERSOURCE ENERGY** and by said **VERIZON NEW ENGLAND, INC.** wires and cables necessary for the conduct of their business. All such wires and cables shall be placed at a height of not less than eighteen feet from the ground at crossings of other ways and at not less than fourteen feet from the ground elsewhere

_____ Selectmen of
the town of
NATICK

CERTIFICATE

We hereby certify that the foregoing Order was adopted after due notice and a public hearing as prescribed by Section 22 of Chapter 166 of the General Laws (Ter.Ed.), and any additions thereto or amendments thereof, to wit: after written notice of the time and place of the hearing mailed at least seven days prior to the date of the hearing by the Selectmen to all owners of real estate abutting upon that part of the way or ways upon, along or across which the line is to be constructed under said Order, as determined by the last preceding assessment for taxation, and a public hearing held at _____ in said town on _____ day of _____, 2019 at _____ P.M.

_____ Selectmen of
the town of
NATICK

CERTIFICATE

I hereby certify that the foregoing are true copies of the Order of the Board of Selectmen of the town of **NATICK** Massachusetts, duly adopted on the _____ day of _____, 2019, and recorded with records of location Orders said town, Book _____, Page _____ and of the certificate of notice of hearing thereon required by Section 22 of Chapter 166 of the General Laws (Ter.Ed.), and any additions thereto or amendments thereof, as the same appear of record.

Attest: _____
Clerk of the Town of **NATICK**, Massachusetts

WO#2281943
STRATHMORE RD
NATICK, MA 01760

MAP ID: 24-0000089A
1298 WORCESTER ST
N/F
HC ATLANTIC DEVELOPMENT LP
C/O H COHEN ASSOC. INC.
393 TOTTEN POND RD SUITE 203
WALTHAM, MA 02154


MAP ID: 24-000089CC
0 STRATHMORE RD
N/F
HC ATLANTIC DEVELOPMENT LP
C/O H COHEN ASSOC. INC.
393 TOTTEN POND RD SUITE 203
WALTHAM, MA 02154

MAP ID: 24-000089CB
29 STRATHMORE RD
N/F
HC ATLANTIC DEVELOPMENT LP
C/O H COHEN ASSOC. INC.
393 TOTTEN POND RD SUITE 203
WALTHAM, MA 02154


MAP ID: 24-000089CC
0 STRATHMORE RD
N/F
HC ATLANTIC DEVELOPMENT LP
C/O H COHEN ASSOC. INC.

PARCEL LINE


Plan to accompany petition of EVERSOURCE ENERGY
To install new pole 569/2A and Re-stencil existing
pole 569/2A to 569/2B to provide
upgrades and improvements at Sherwood Plaza.

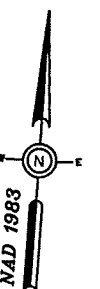

MAP ID: 24-000089CB
29 STRATHMORE RD
N/F
HC ATLANTIC DEVELOPMENT LP
C/O H COHEN ASSOC. INC.

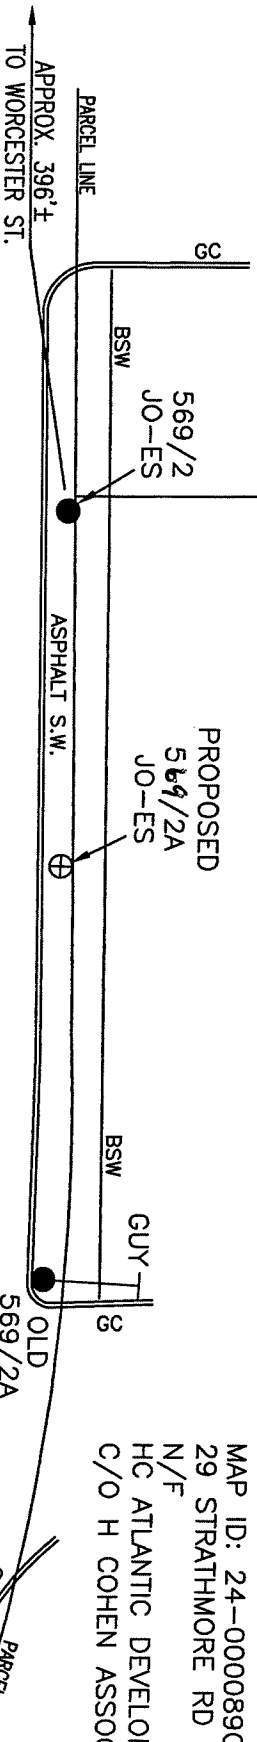


STRATHMORE RD

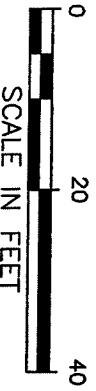

SCALE IN FEET

MAP ID: 24-0000089A
1298 WORCESTER ST
N/F
HC ATLANTIC DEVELOPMENT LP
C/O H COHEN ASSOC. INC.

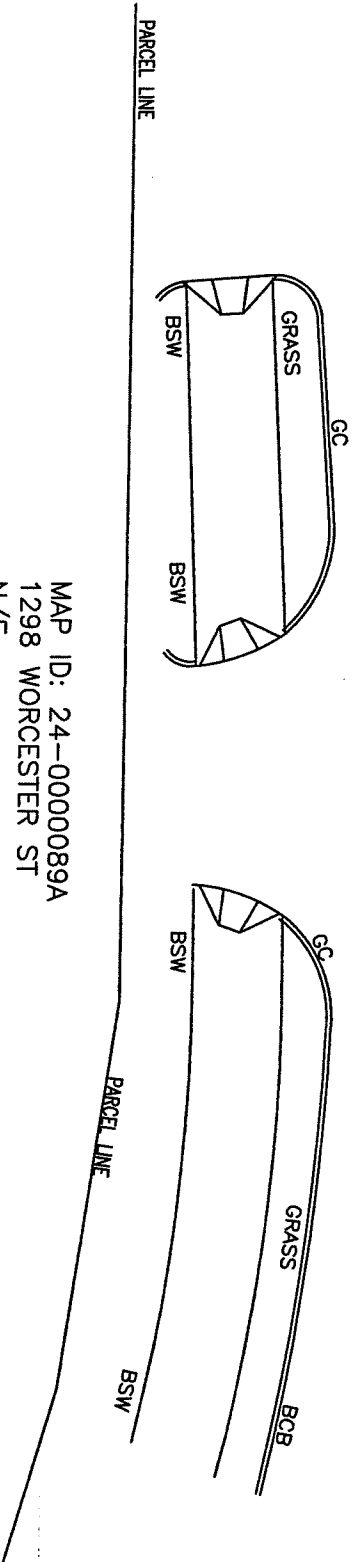

BY YOUR USE OF THE INFORMATION CONTAINED IN THIS MAP, YOU AGREE THAT NO WARRANTY OF ANY KIND, EXPRESS OR IMPLIED, IS GIVEN WITH RESPECT TO THE INFORMATION, NEITHER NS&E ELECTRIC COMPANY, NOR ANY OF ITS PARTNERS, AFFILIATES, OFFICERS, DIRECTORS, SHAREHOLDERS, EMPLOYEES OR AGENTS COLLECTIVELY, THE NS&E ENTITIES, SHALL BE LIABLE FOR ANY LOSS OF ANY KIND OR NATURE, INCLUDING BUT NOT LIMITED TO, THE INFORMATION, OR IN RELIANCE UPON IT, TO THE MAXIMUM EXTENT PERMITTED BY LAW, YOU AGREE BY YOUR ACCEPTANCE OF THE INFORMATION TO RELEASE, INDEMNIFY AND HOLD THE NS&E ENTITIES HARMLESS FROM ANY SUCH LOSS OR INJURY.

THE INFORMATION MAY NOT REPRESENT A SURVEY, MAY NOT BE THE MOST COMPLETE, AND IS SUBJECT TO CHANGE WITHOUT NOTICE. NO LIABILITY IS ASSUMED FOR THE ACCURACY OF THE INFORMATION, EITHER EXPRESSED OR IMPLIED. UNAUTHORIZED ATTEMPTS TO MODIFY THE INFORMATION OR USE THE INFORMATION FOR OTHER THAN ITS INTENDED PURPOSES ARE PROHIBITED.

Proposed pole locations shown thus	⊕	#		NS&E EVERSOURCE <small>Energy Services Division</small> 1165 MASSACHUSETTS AVE. DORCHESTER, MASS. 02125
Pole locations to be abandoned, shown thus	○	Ward #		
Proposed Anchor Guy shown thus	T	Work Order # 2281943		
Proposed Hip Guy shown thus	T ²	Surveyed by: PG/BP		
Proposed Underground location shown thus	—	Research by: PG		
Proposed Push Brace shown thus	⊕	Plotted by: BP		Plan of
Existing Pole location shown thus	●	Proposed Structures: LM		Showing
		Approved: A DERBENEDICTIS		PROPOSED POLE LOCATION
		Scale 1"=20'	Date 09/20/18	
		P#	SHEET 1 of 1	