
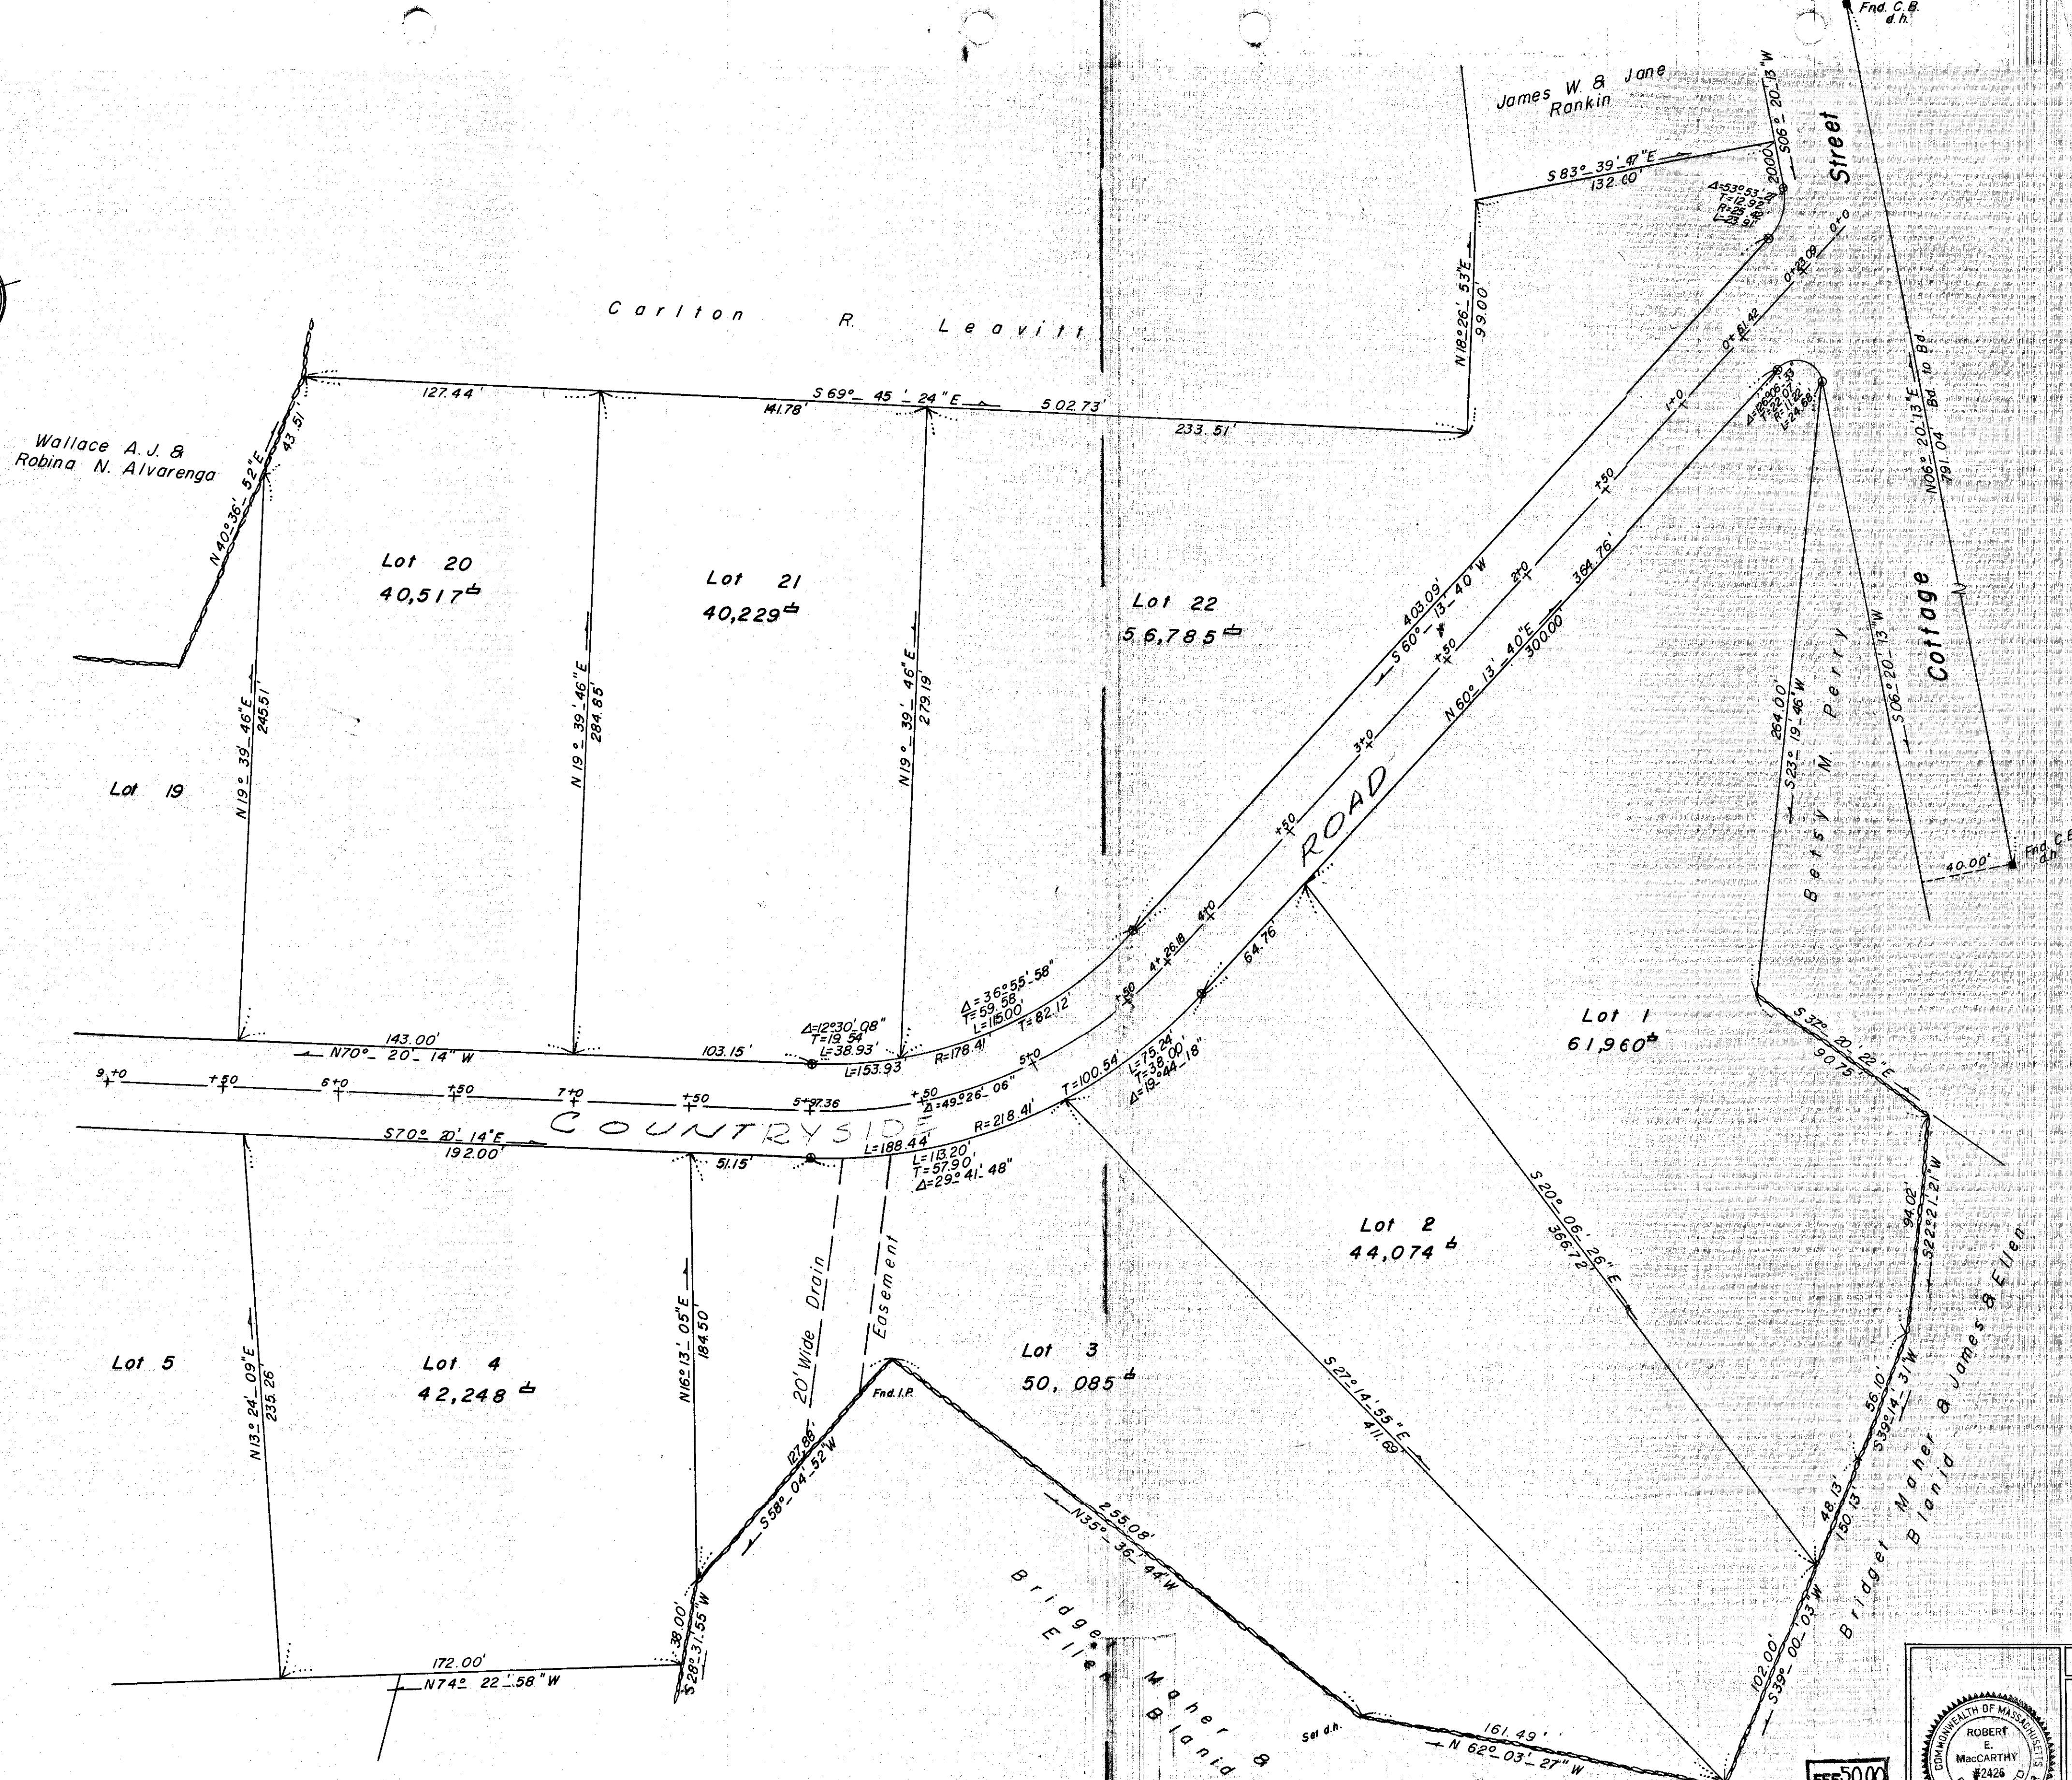



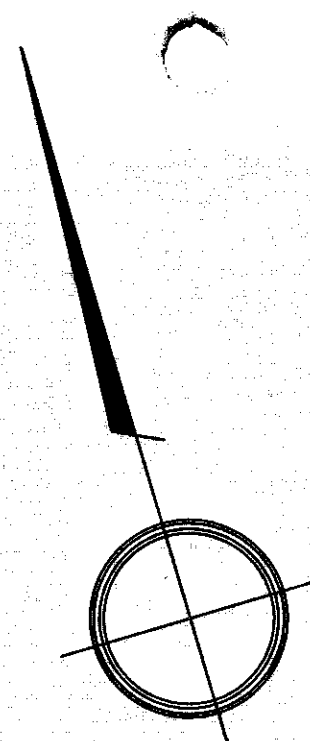


This plan is approved on condition that no lot in the Subdivision shown hereon, shall be sold or built upon, until ways & public utilities are constructed in accordance with Town Specifications and subject to further restriction of the Board of Health. The Town Specifications as laid down by the Planning Board are set forth in a covenant dated _____ and recorded herewith.

Plan Number 1332 (B.O.F.) of 1963
Recorded, Book 10363 Page 221

Middlesex Registry of Deeds, So. Dist.
CAMBRIDGE, MASS.
Plan Number 1332 (B.O.F.) of 1963
Rec'd SEPT 20, 1963 at 2:01 p.m. E.M.
With COVENANT Doc. No. 304
GEORGE H. TODD JR. ET AL.
NATICK PLANNING BD.
Recorded, Book 10363 Page 221
Attest: _____

FEE \$5000
BY K

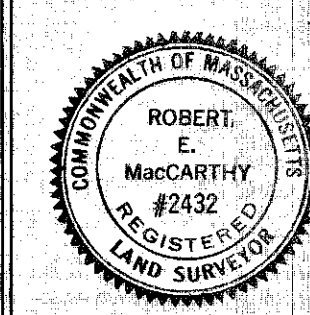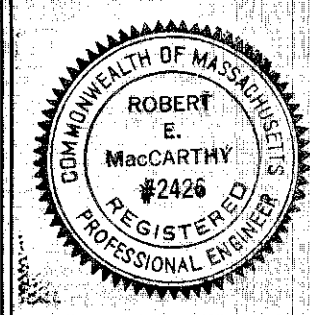

Approved by:
COMMS. OF PUBLIC WORKS
Edward J. O'Neil
Thomas J. Kennedy
Daniel J. O'Leary
Date: 7/7/63

Approved by:
BOARD OF HEALTH

Date: _____

I, Town Clerk of the Town of Natick, hereby certify that the notice of approval of this plan by the Natick Planning Board has been received and recorded at this office and no appeal was received during the twenty days next after such receipt and recording of said notice.

Date July 9, 1963 James H. Plummer
Town Clerk

DEED REF.
Bk. 7539, P. 325
So. Midd. Reg. of Deeds


" COUNTRYSIDE ACRES "

Subdivision of Land in Natick, Mass.

Owned by: Mary E. Hedderig 52 Rockland St. Natick, Mass.
Lloyd H. Wheeler 56 Chestnut St. Holliston, Mass.
Developer: George H. Todd Jr., 16 Lakewood Rd., Natick, Mass.
Scale: 1" = 40' May 14, 1962
Survey by: MacCarthy Engineering Service Inc. 200 W. Central St., Natick, Mass.

KEY
TO SERVICES
Proposed Bounds
Catch Basin
Hydrant
Drain
Water
Manhole

Approved by: NATICK PLANNING BOARD
Charles M. Harder
George T. Ayer
Date: JULY 4, 1963

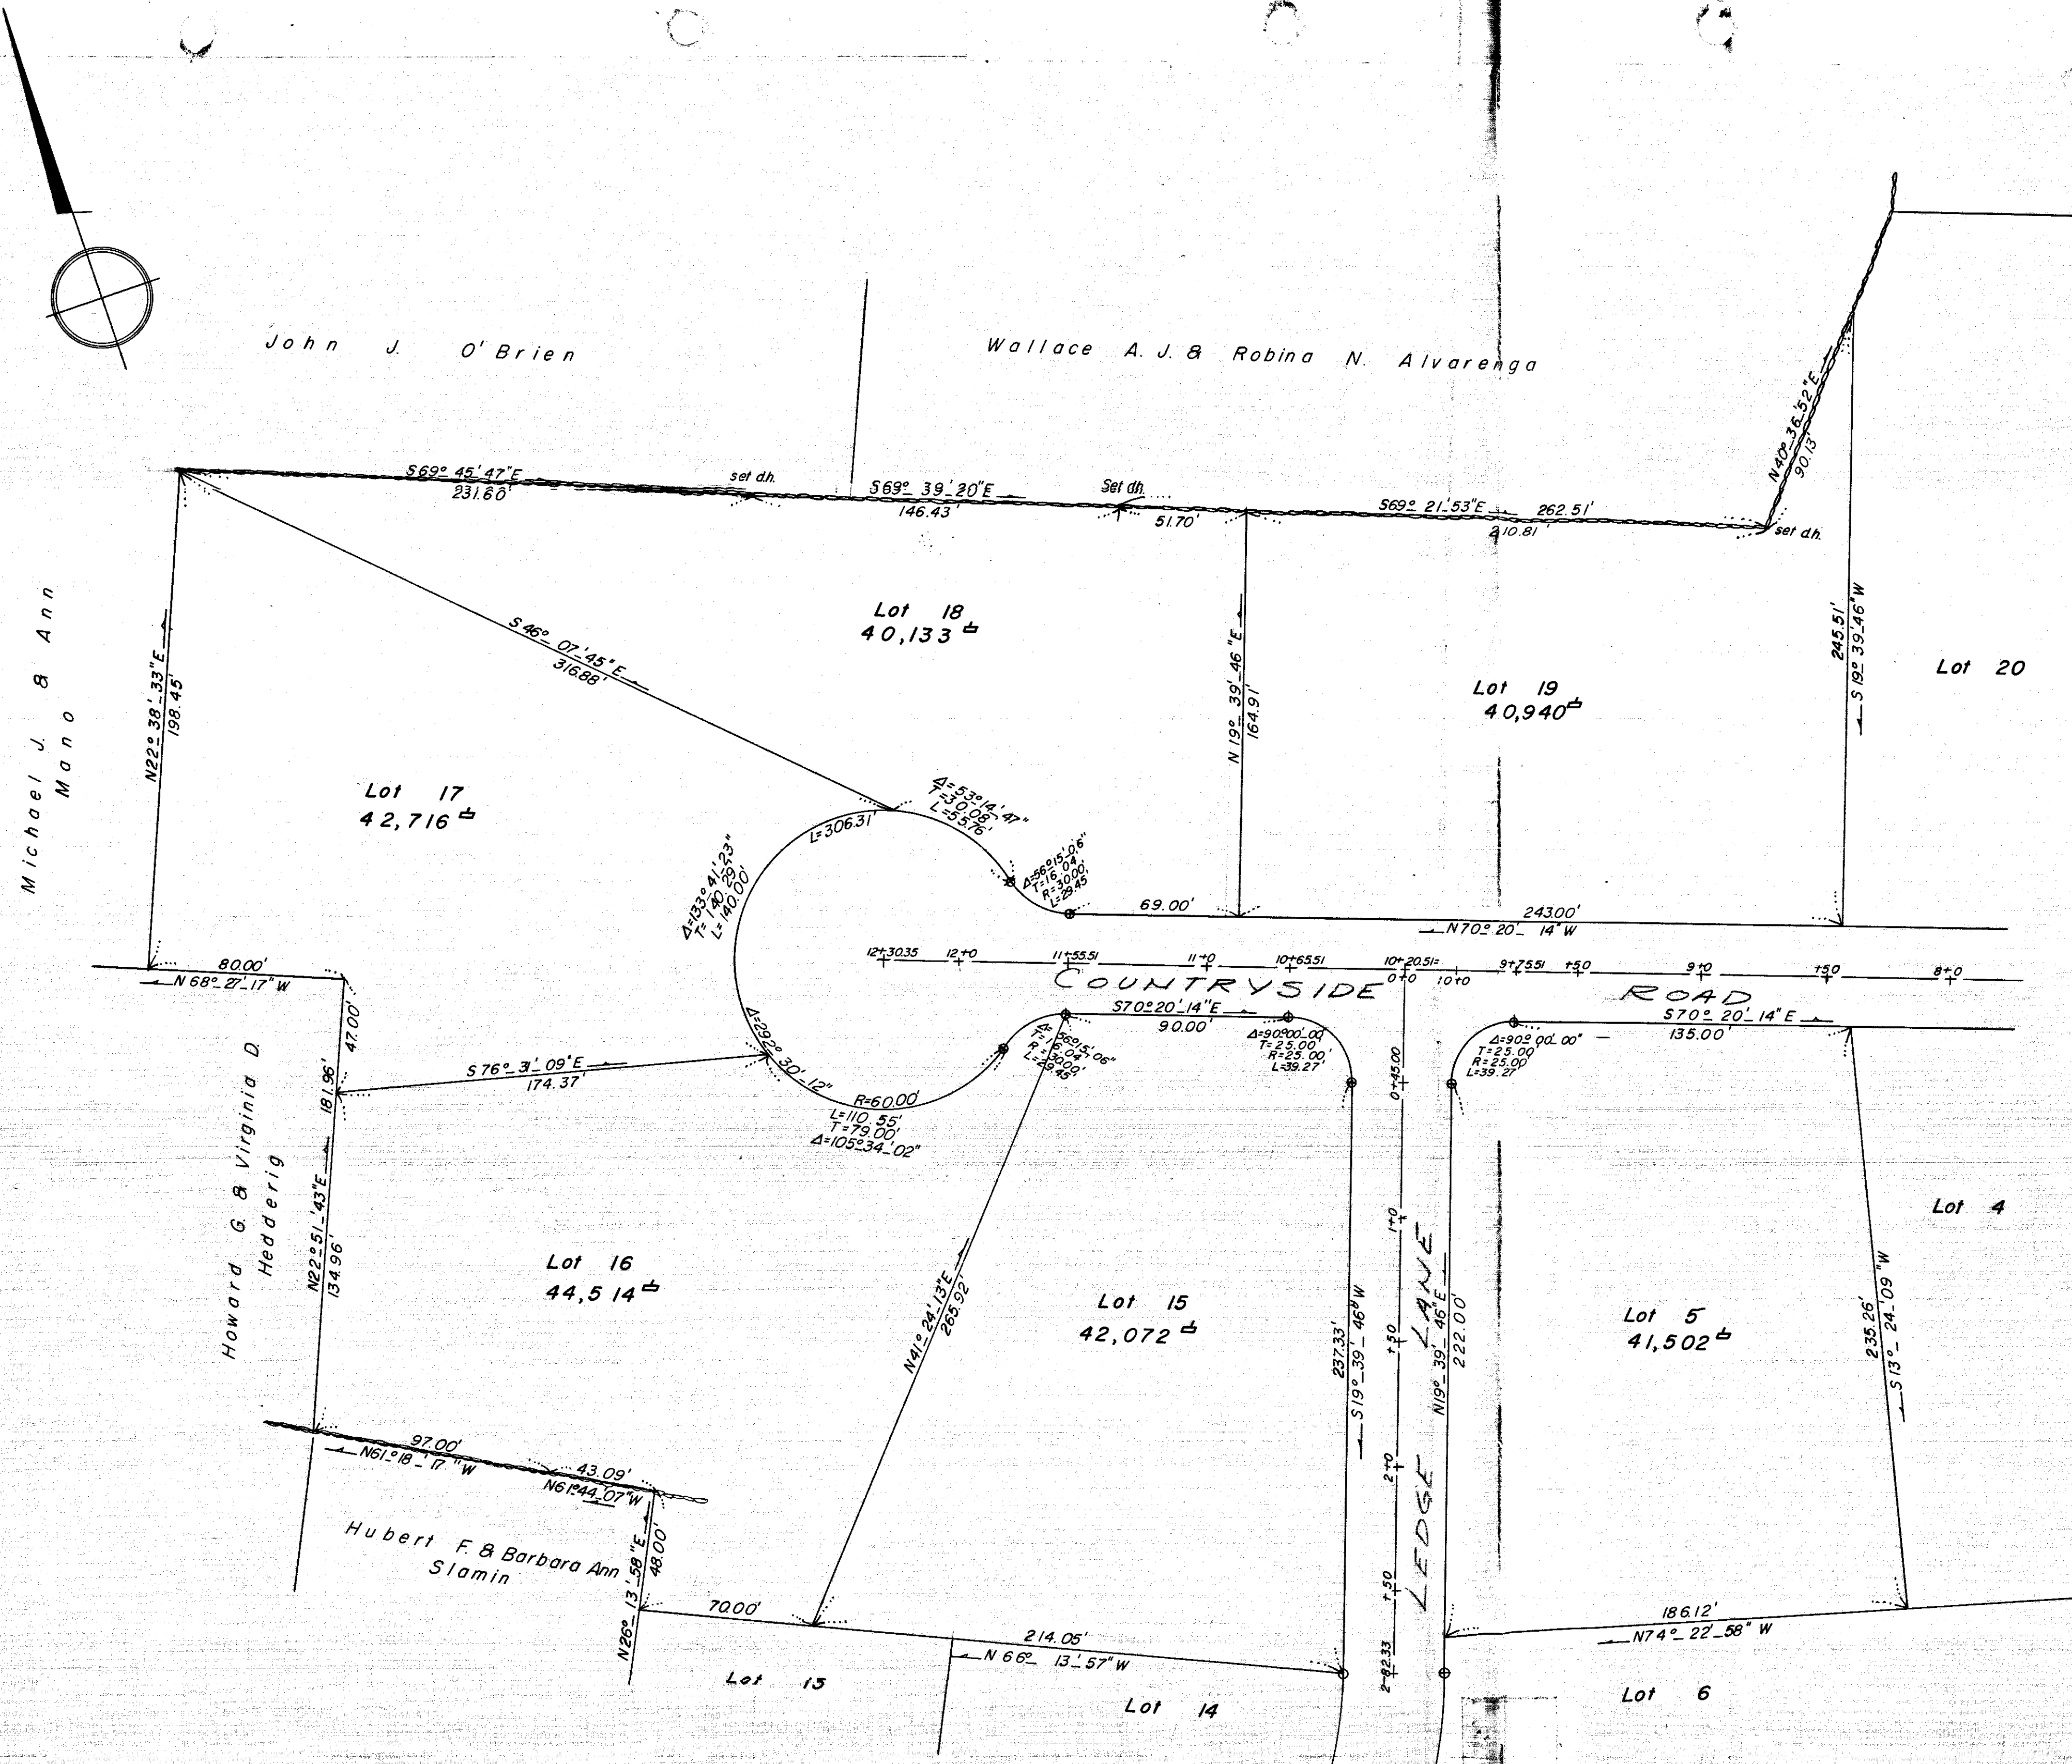

Approved by:
COMMS. OF PUBLIC WORKS
Edward J. O'Sullivan
Thomas F. Flaherty
Daniel J. O'Leary
Date: 7/1/63

Approved by:
BOARD OF HEALTH

Date: _____

I, Town Clerk of the Town of Natick, hereby certify that the notice of approval of this plan by the Natick Planning Board has been received and recorded at this office and no appeal was received during the twenty days next after such receipt and recording of said notice.
Date: July 31, 1963 *James H. McHenry*
Town Clerk


Middlesex Registry of Deeds, So. Dist.
CAMBRIDGE, MASS.
Plan Number 1332 (D.O.F.) of 1963
Recorded SEPT 20 1963 at 10:11 P.M.
With COVENANT Doc. No. 304
GEORGE H. TODD JR., ET AL.
NATICK PLANNING BD.
Recorded, Book 10363, Page 221
Attest: *Robert E. McCarthy* REGISTER

Deed Ref.:
Bk 7539 pg. 325
So Midd. Reg. of Deeds

This plan is approved on condition that no lot in the Subdivision shown hereon, shall be sold or built upon, until ways & public utilities are constructed in accordance with Town Specifications and subject to further restriction of the Board of Health. The Town Specifications as laid down by the Planning Board are set forth in a covenant dated _____ and recorded herewith.

"COUNTRYSIDE ACRES"	
Subdivision of Land in Natick, Mass.	
Owned by:	<i>Mary E. Hedderig</i> <i>Lloyd H. Wheeler</i> <i>52 Rockland St.</i> <i>56 Chestnut St.</i> <i>Natick, Mass.</i> <i>Holliston, Mass.</i>
Developer:	<i>George H. Todd Jr. 16 Lakewood Rd. Natick, Mass.</i>
Scale:	<i>1" = 40'</i> <i>May 14, 1962</i>
Survey by:	<i>MacCarthy Engineering Service Inc.</i> <i>200W. Central St., Natick, Mass.</i>
KEY TO SERVICES	☒ Proposed Bounds ☒ Catch Basin ☒ Hydrant ☐ Drain ☐ Water ☐ Manhole
Approved by:	NATICK PLANNING BOARD <i>Robert E. McCarthy</i> <i>George P. Sullivan</i> <i>Thomas F. Flaherty</i> Date: <u>July 1, 1963</u>

Plan Number 1332 (D.O.F.) of 1963
Recorded, Book 10363, Page 221

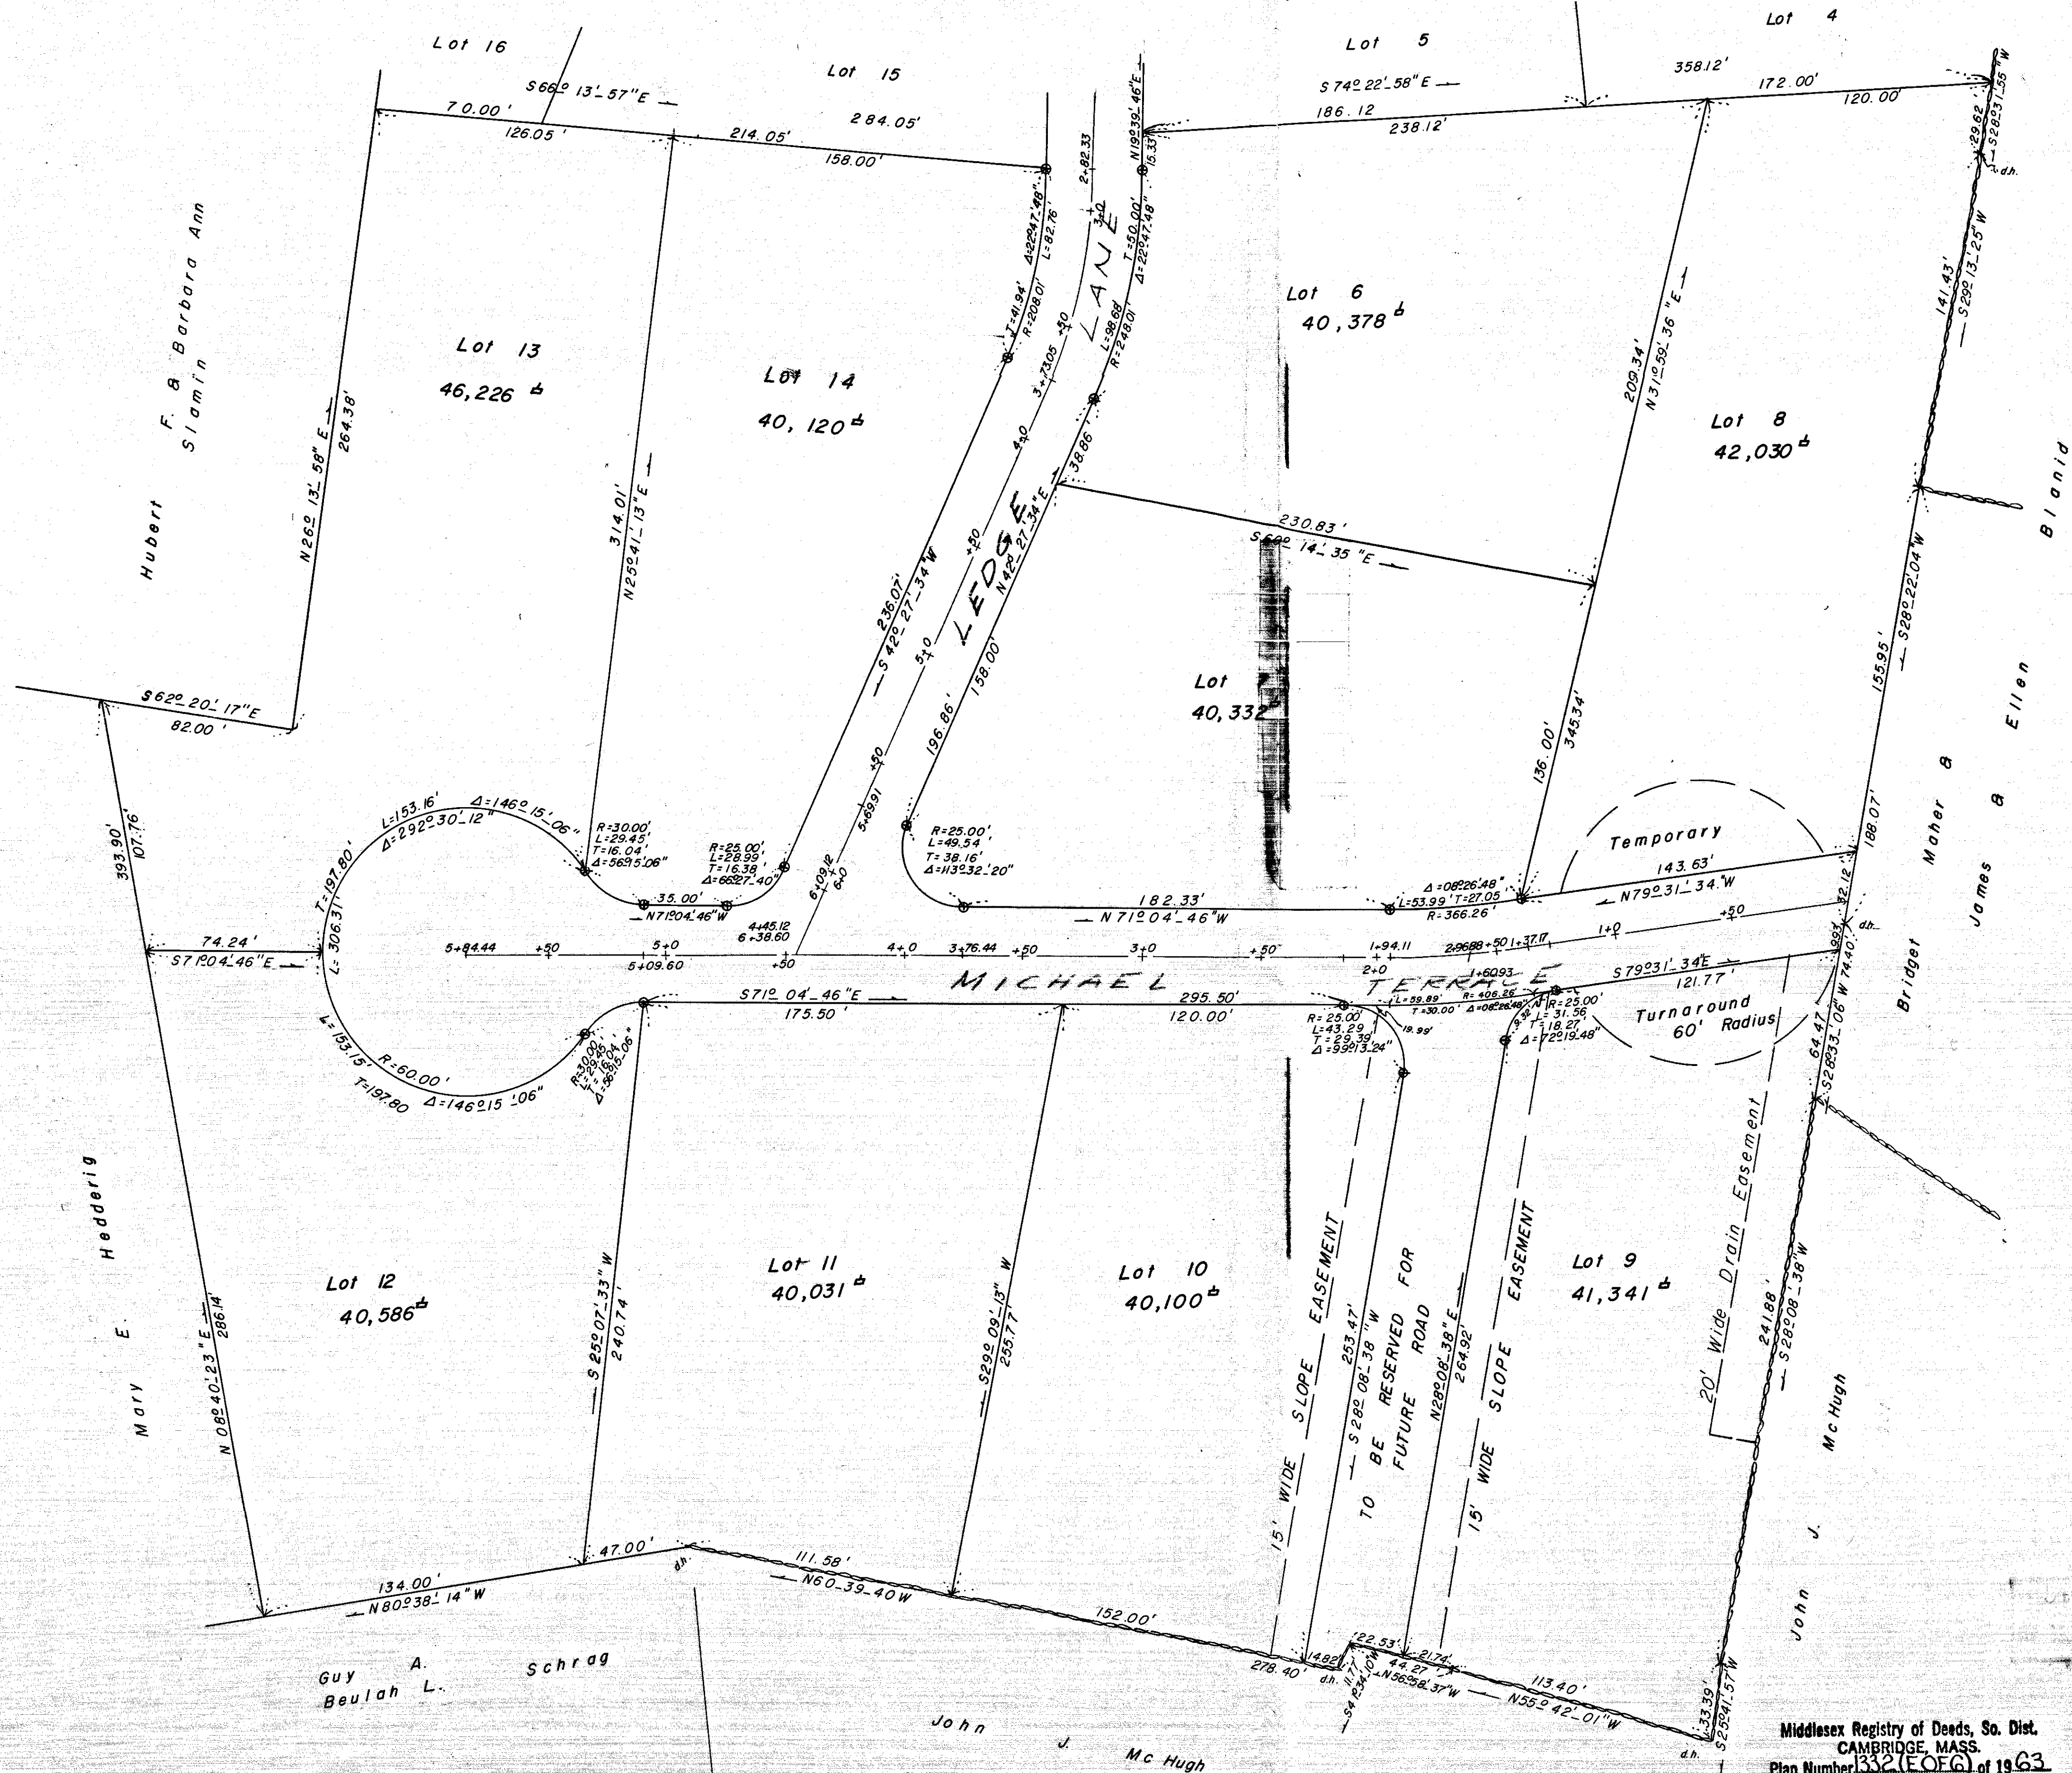

Approved by:
COMM'S. OF PUBLIC WORKS
Edward J. O'Leary
Thomas J. Brady
Daniel J. O'Leary
Date: 7/1/63

Approved by:
BOARD OF HEALTH



Date: _____

Deed Ref:
Bk. 7539, P. 325
So. Midd. Reg. of Deeds

I, Town Clerk of the Town of Natick, hereby certify that the notice of approval of this plan by the Natick Planning Board has been received and recorded at this office and no appeal was received during the twenty days next after such receipt and recording of said notice
Date: July 31, 1963 *James H. Penning*
Town Clerk

This plan is approved on condition that no lot in the Subdivision shown hereon, shall be sold or built upon, until ways & public utilities are constructed in accordance with Town Specifications and subject to further restriction of the Board of Health. The Town Specifications as laid down by the Planning Board are set forth in a covenant dated _____ and recorded herewith.

Middlesex Registry of Deeds, So. Dist.
CAMBRIDGE, MASS.
Plan Number 1332 (FOF) of 1963
Rec'd SEPT 20 1963 at 2:01 P.M.
With COVENANT Doc. No. 304
GEORGE H. TODD JR. ET AL
NATICK PLANNING BD.
Recorded, Book 10363 Page 221
Attest: *Robert E. MacCarthy* REGISTER

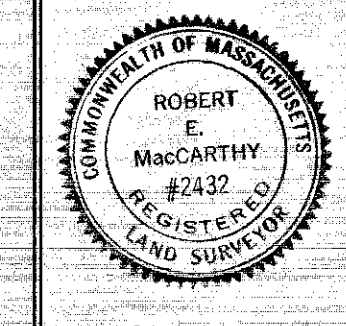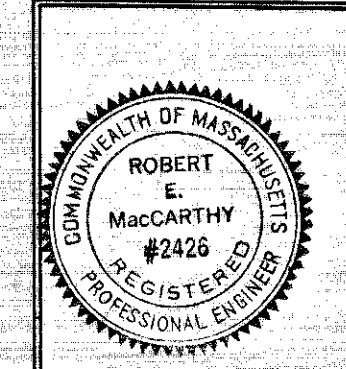

" COUNTRYSIDE ACRES "	
Subdivision of Land in Natick, Mass.	
Owned by:	Mary E. Hedderig, Lloyd H. Wheeler, 52 Rockland St., Natick, Mass., 56 Chestnut St., Holliston, Mass.
Developer:	George H. Todd Jr., 16 Lakewood Rd., Natick, Mass.
Scale:	1" = 40'
Survey by:	May 14, 1962 MacCarthy Engineering Service Inc., 200 W. Central St., Natick, Mass.
KEY TO SERVICES	- Proposed Bounds - Catch Basin - Hydrant - Drain - Water - Manhole
Approved by: NATICK PLANNING BOARD <i>George T. Hazen</i> <i>George P. Jellison</i> Date: <u>JULY 4, 1963</u>	

Plan Number 1332 (FOF) of 1963
Recorded, Book 10363, Page 221