


FOR REGISTRY USE ONLY


## NOTES

- OWNERS SHOWN ARE ACCORDING TO THE CURRENT TOWN ASSESSOR'S RECORDS.
- SEE MIDDLESEX SOUTH DISTRICT REGISTRY OF DEEDS FOR RECORD DOCUMENTS.
- THE BUILDINGS SHOWN HEREON WERE TAKEN FROM MASSGIS SHAPE FILES.
- LEGAL STATUS OF EASEMENTS, WAYS, AND RESTRICTIONS NOT DETERMINED BY THIS SURVEY.

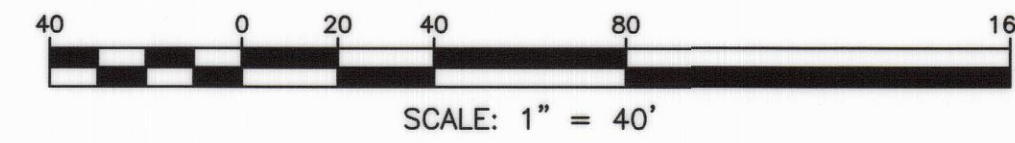

## LEGEND

N/F	W/	NOW OR FORMERLY WITH
BOUNDARY MONUMENTS OR MARKERS		
(F)		FOUND
(S)		SET
BOLT	⊕	BOLT
CBDH	■	CONCRETE BOUND WITH DRILL HOLE
CBND	■	CONCRETE BOUND
CTR. BK.	○	CENTER BACK
DH	○	DRILL HOLE
IP	○	IRON PIPE
LCD	○	LAND COURT DISK
PP	⊕	PUNCH MARK
RRS	⊕	RAIL ROAD SPIKE
SBDH	■	STONE BOUND WITH DRILL HOLE
SBND	■	STONE BOUND
SPK	⊕	SPIKE
STK	⊕	WOODEN STAKE
SSM	⊕	STEEL SURVEY MARKER
X-CUT	◇	CROSS CUT

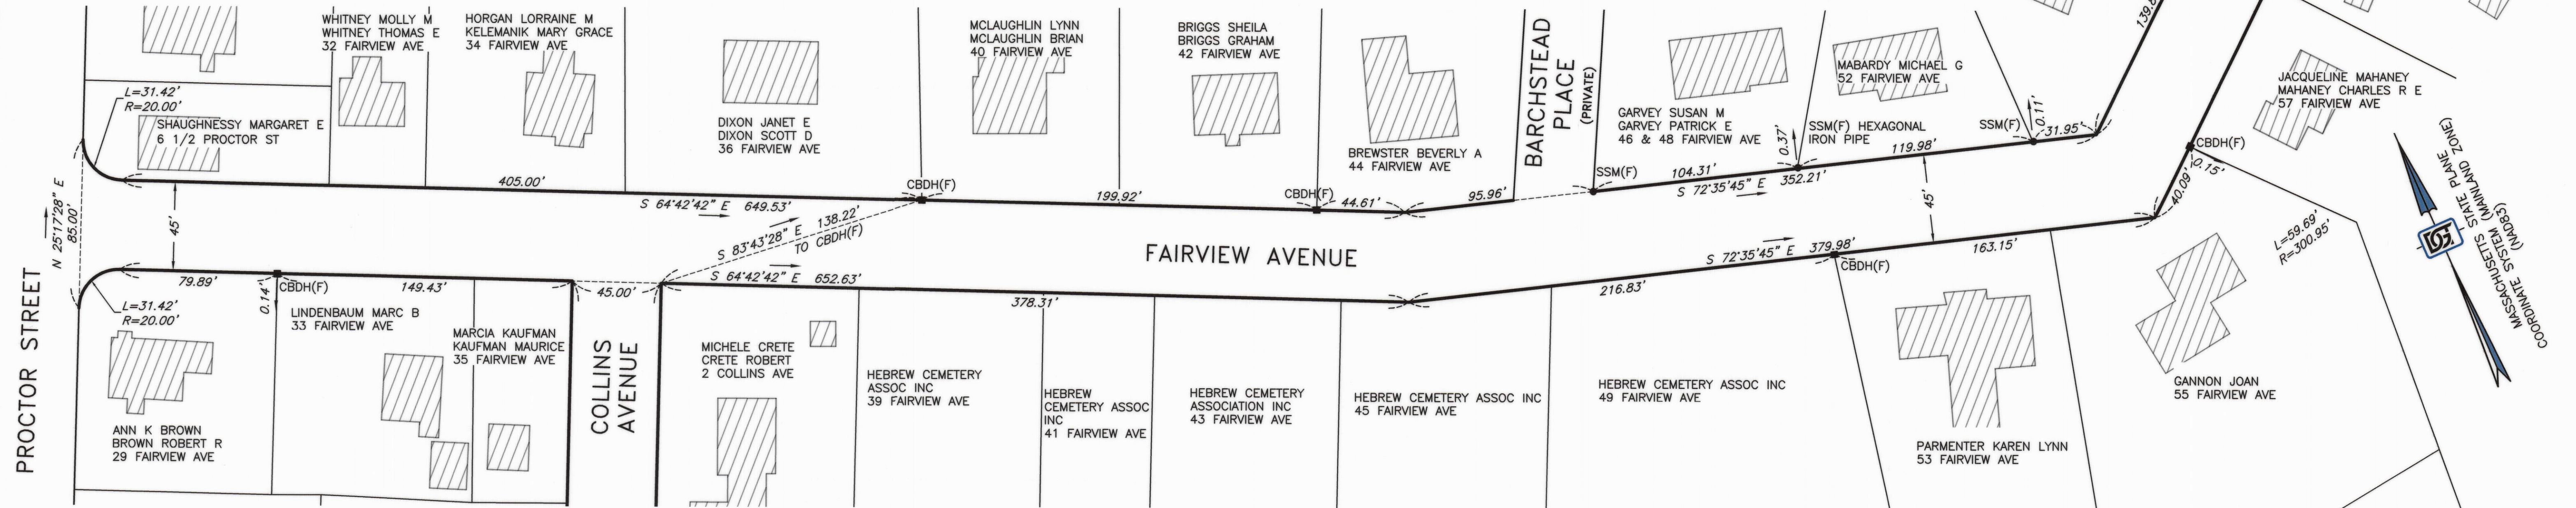

APPROVED BY THE NATICK BOARD OF SELECTMEN:

.....  
.....  
.....  
.....  
DATE:.....

THIS PLAN WAS FILED AT THE OFFICE OF THE  
TOWN CLERK ON:.....  
TOWN CLERK:.....

THIS ROAD WAS ACCEPTED AS A PUBLIC WAY BY  
A VOTE OF THE TOWN MEETING ON:.....


TOWN CLERK:.....

I HEREBY CERTIFY:

THAT THE PREPARATION OF THIS PLAN CONFORMS WITH THE RULES AND  
REGULATIONS OF THE REGISTERS OF DEEDS AS REVISED THROUGH JANUARY 12,  
1988 AND THE STANDARDS AS SET OUT IN APPENDIX B OF THE MASSACHUSETTS  
DEED INDEXING STANDARDS VERSION 4.0 DATED JANUARY 1, 2018;

THAT THIS PLAN SHOWS THE PROPERTY LINES THAT ARE THE LINES OF EXISTING  
OWNERSHIPS, AND THE LINES OF STREETS AND WAYS SHOWN ARE THOSE OF  
PUBLIC OR PRIVATE STREETS OR WAYS ALREADY ESTABLISHED, AND THAT NO NEW  
LINES FOR DIVISION OF EXISTING OWNERSHIP OR FOR NEW WAYS ARE SHOWN;

*David W. Humphrey*  
PROFESSIONAL LAND SURVEYOR  
DATE: 27 SEP 2021

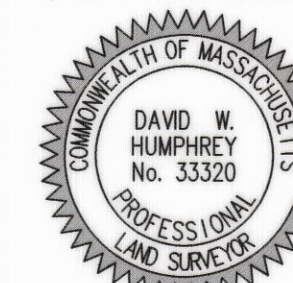

THE CERTIFICATIONS SHOWN HEREON ARE INTENDED TO MEET REGISTRY OF DEEDS  
REQUIREMENTS AND ARE NOT A CERTIFICATION TO TITLE OR OWNERSHIP OF THE  
PROPERTY SHOWN. OWNERS OF ADJOINING PROPERTIES ARE ACCORDING TO  
CURRENT TOWN ASSESSOR'S RECORDS.

## ROAD ACCEPTANCE PLAN OF LAND IN NATICK, MASSACHUSETTS MIDDLESEX COUNTY - SOUTH DISTRICT

SITE ADDRESS:

FAIRVIEW AVENUE

PREPARED FOR:

TOWN OF NATICK  
DEPARTMENT OF PUBLIC WORKS  
75 WEST STREET  
NATICK, MA 01760

PREPARED BY:

**DGT Associates**  
Surveying & Engineering  
Framingham • Boston • Worcester  
1071 Worcester Road, Framingham, MA 01701  
508-879-0030 www.DGTAssociates.com

RESEARCH:  
CHR & DEH

FIELD:  
ABW & JRF

CALCULATIONS:  
DEH

DRAFTING:  
PAL

CHECK:  
PAL

PROJ. MANAGER  
D. HUMPHREY, PLS

APPROVED:  
P. LOTHIAN, PLS

PROJECT NO.:  
F-25590

DATE:  
27-SEP-2021

SHEET  
1 OF 1

BY:	DESCRIPTION:	DATE:	REV:

© 2021 DGT ASSOCIATES

F-25590