


FOR REGISTRY USE ONLY

LEGEND

| N/F W/ | NOW OR FORMERLY WITH |
|-------------------------------|--------------------------------|
| BOUNDARY MONUMENTS OR MARKERS | |
| (F) | FOUND |
| (S) | SET |
| BOLT | BOLT |
| CBDH | CONCRETE BOUND WITH DRILL HOLE |
| CBND | CONCRETE BOUND |
| CTR. BK. | CENTER BACK |
| DH | DRILL HOLE |
| IP | IRON PIPE |
| LCD | LAND COURT DISK |
| PP | PUNCH MARK |
| RRS | RAIL ROAD SPIKE |
| SBDH | STONE BOUND WITH DRILL HOLE |
| SBND | STONE BOUND |
| SPK | SPIKE |
| STK | WOODEN STAKE |
| SSM | STEEL SURVEY MARKER |
| X-CUT | CROSS CUT |

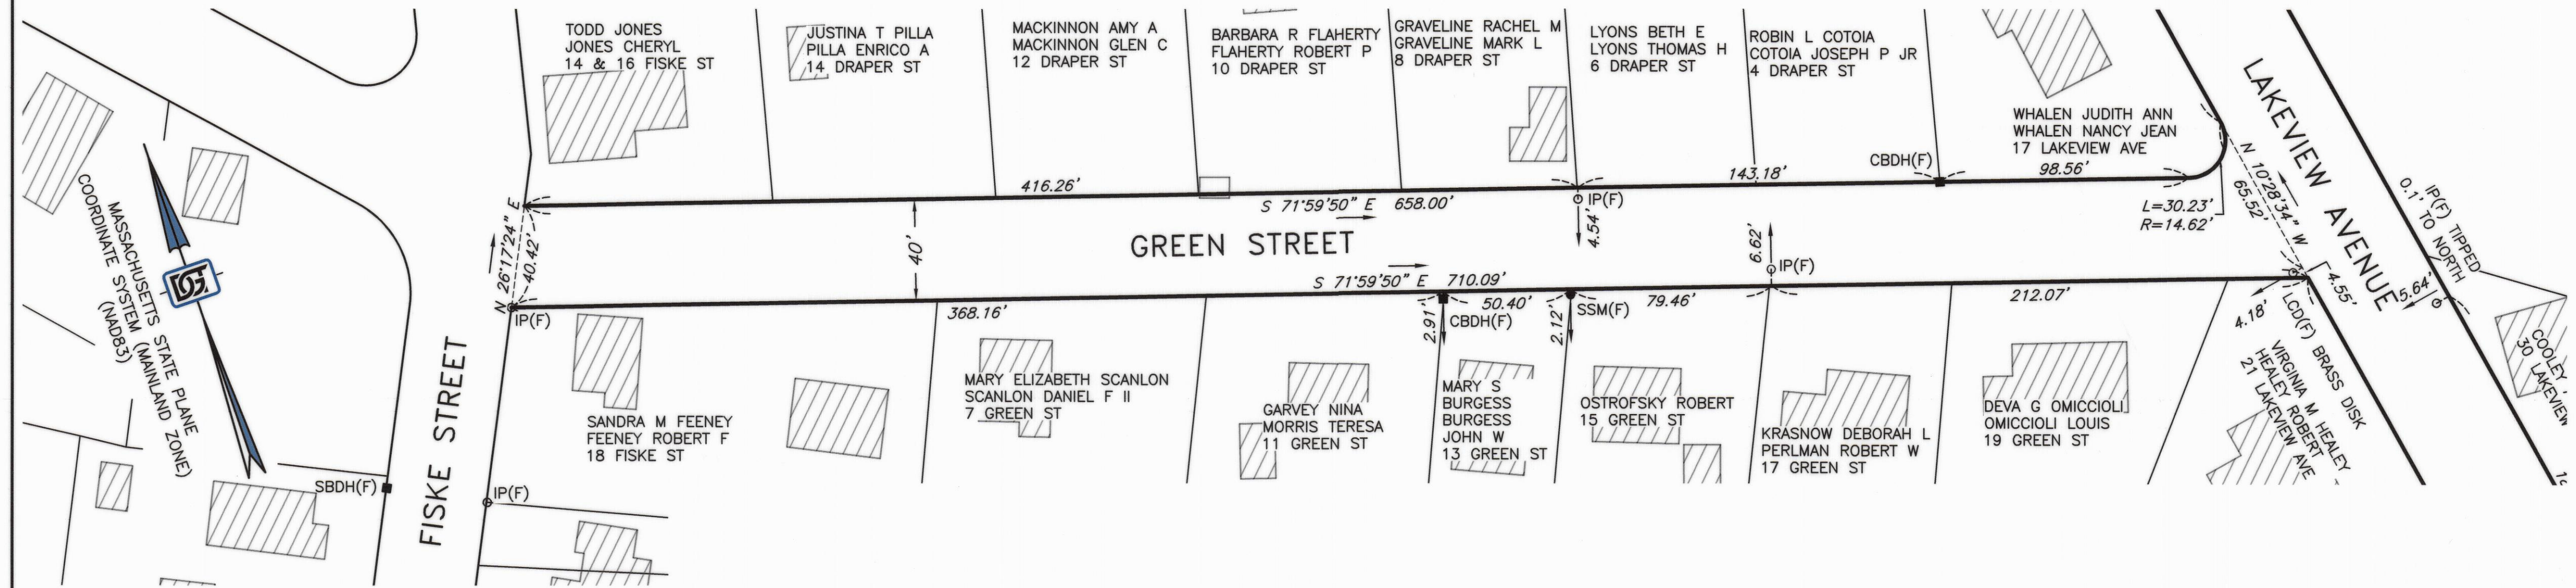

NOTES

- OWNERS SHOWN ARE ACCORDING TO THE CURRENT TOWN ASSESSOR'S RECORDS.
- SEE MIDDLESEX SOUTH DISTRICT REGISTRY OF DEEDS FOR RECORD DOCUMENTS.
- THE BUILDINGS SHOWN HEREON WERE TAKEN FROM MASSGIS SHAPE FILES.
- LEGAL STATUS OF EASEMENTS, WAYS, AND RESTRICTIONS NOT DETERMINED BY THIS SURVEY.

APPROVED BY THE NATICK BOARD OF SELECTMEN:

.....
.....
.....
.....
DATE:.....

THIS PLAN WAS FILED AT THE OFFICE OF THE
TOWN CLERK ON:.....
TOWN CLERK:.....

THIS ROAD WAS ACCEPTED AS A PUBLIC WAY BY
A VOTE OF THE TOWN MEETING ON:.....


TOWN CLERK:.....

I HEREBY CERTIFY:

THAT THE PREPARATION OF THIS PLAN CONFORMS WITH THE RULES AND
REGULATIONS OF THE REGISTERS OF DEEDS AS REVISED THROUGH JANUARY 12,
1988 AND THE STANDARDS AS SET OUT IN APPENDIX B OF THE MASSACHUSETTS
DEED INDEXING STANDARDS VERSION 4.0 DATED JANUARY 1, 2018;

THAT THIS PLAN SHOWS THE PROPERTY LINES THAT ARE THE LINES OF EXISTING
OWNERSHIPS, AND THE LINES OF STREETS AND WAYS SHOWN ARE THOSE OF
PUBLIC OR PRIVATE STREETS OR WAYS ALREADY ESTABLISHED, AND THAT NO NEW
LINES FOR DIVISION OF EXISTING OWNERSHIP OR FOR NEW WAYS ARE SHOWN;

David W. Humphrey
PROFESSIONAL LAND SURVEYOR
27 Sept. 2021
DATE:

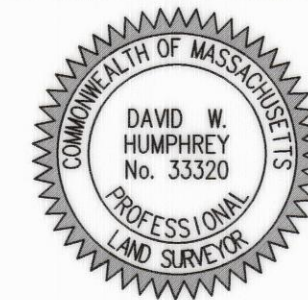

THE CERTIFICATIONS SHOWN HEREON ARE INTENDED TO MEET REGISTRY OF DEEDS
REQUIREMENTS AND ARE NOT A CERTIFICATION TO TITLE OR OWNERSHIP OF THE
PROPERTY SHOWN. OWNERS OF ADJOINING PROPERTIES ARE ACCORDING TO
CURRENT TOWN ASSESSOR'S RECORDS.

ROAD ACCEPTANCE PLAN OF LAND
IN
NATICK, MASSACHUSETTS
MIDDLESEX COUNTY - SOUTH DISTRICT

SITE ADDRESS:
GREEN STREET

PREPARED FOR:
TOWN OF NATICK
DEPARTMENT OF PUBLIC WORKS
75 WEST STREET
NATICK, MA 01760

PREPARED BY:
DGT Associates
Surveying & Engineering
Framingham • Boston • Worcester
1071 Worcester Road, Framingham, MA 01701
508-879-0030 www.DGTAssociates.com

| |
|-----------------------------------|
| RESEARCH: CHR & DEH |
| FIELD: ABW & JRF |
| CALCULATIONS: DEH |
| DRAFTING: PAL |
| CHECK: PAL |
| PROJ. MANAGER D. HUMPHREY, PLS |
| APPROVED: P. LOTHIAN, PLS |
| PROJECT NO.: F-25590 |
| DATE: 27-SEP-2021 |
| SHEET 1 OF 1 |

| BY: | DESCRIPTION: | DATE: | REV: |
|-----|--------------|-------|------|
| | | | |

© 2021 DGT ASSOCIATES

F-25590

F-25590
G:\Corison Jobs\F-25590 Town of Natick SAP_Correspondence\To Client\Signed Final's 2021-09-27 (Road Acceptance Plans)\F-25590-RA-1.dwg