


# LEGEND

N/F	NOW OR FORMERLY
W/	WITH
BOUNDARY MONUMENTS OR MARKERS	
(F)	FOUND
(S)	SET
BOLT	BOLT
CBDH	CONCRETE BOUND WITH DRILL HOLE
CBND	CONCRETE BOUND
CTR. BK.	CENTER BACK
DH	DRILL HOLE
IP	IRON PIPE
LCD	LAND COURT DISK
PP	PUNCH MARK
RRS	RAIL ROAD SPIKE
SBDH	STONE BOUND WITH DRILL HOLE
SBND	STONE BOUND
SPK	SPIKE
STK	WOODEN STAKE
SSM	STEEL SURVEY MARKER
X-CUT	CROSS CUT

FOR REGISTRY USE ONLY

## NOTES

- OWNERS SHOWN ARE ACCORDING TO THE CURRENT TOWN ASSESSOR'S RECORDS.
- SEE MIDDLESEX SOUTH DISTRICT REGISTRY OF DEEDS FOR RECORD DOCUMENTS.
- THE BUILDINGS SHOWN HEREON WERE TAKEN FROM MASSGIS SHAPE FILES.
- LEGAL STATUS OF EASEMENTS, WAYS, AND RESTRICTIONS NOT DETERMINED BY THIS SURVEY.

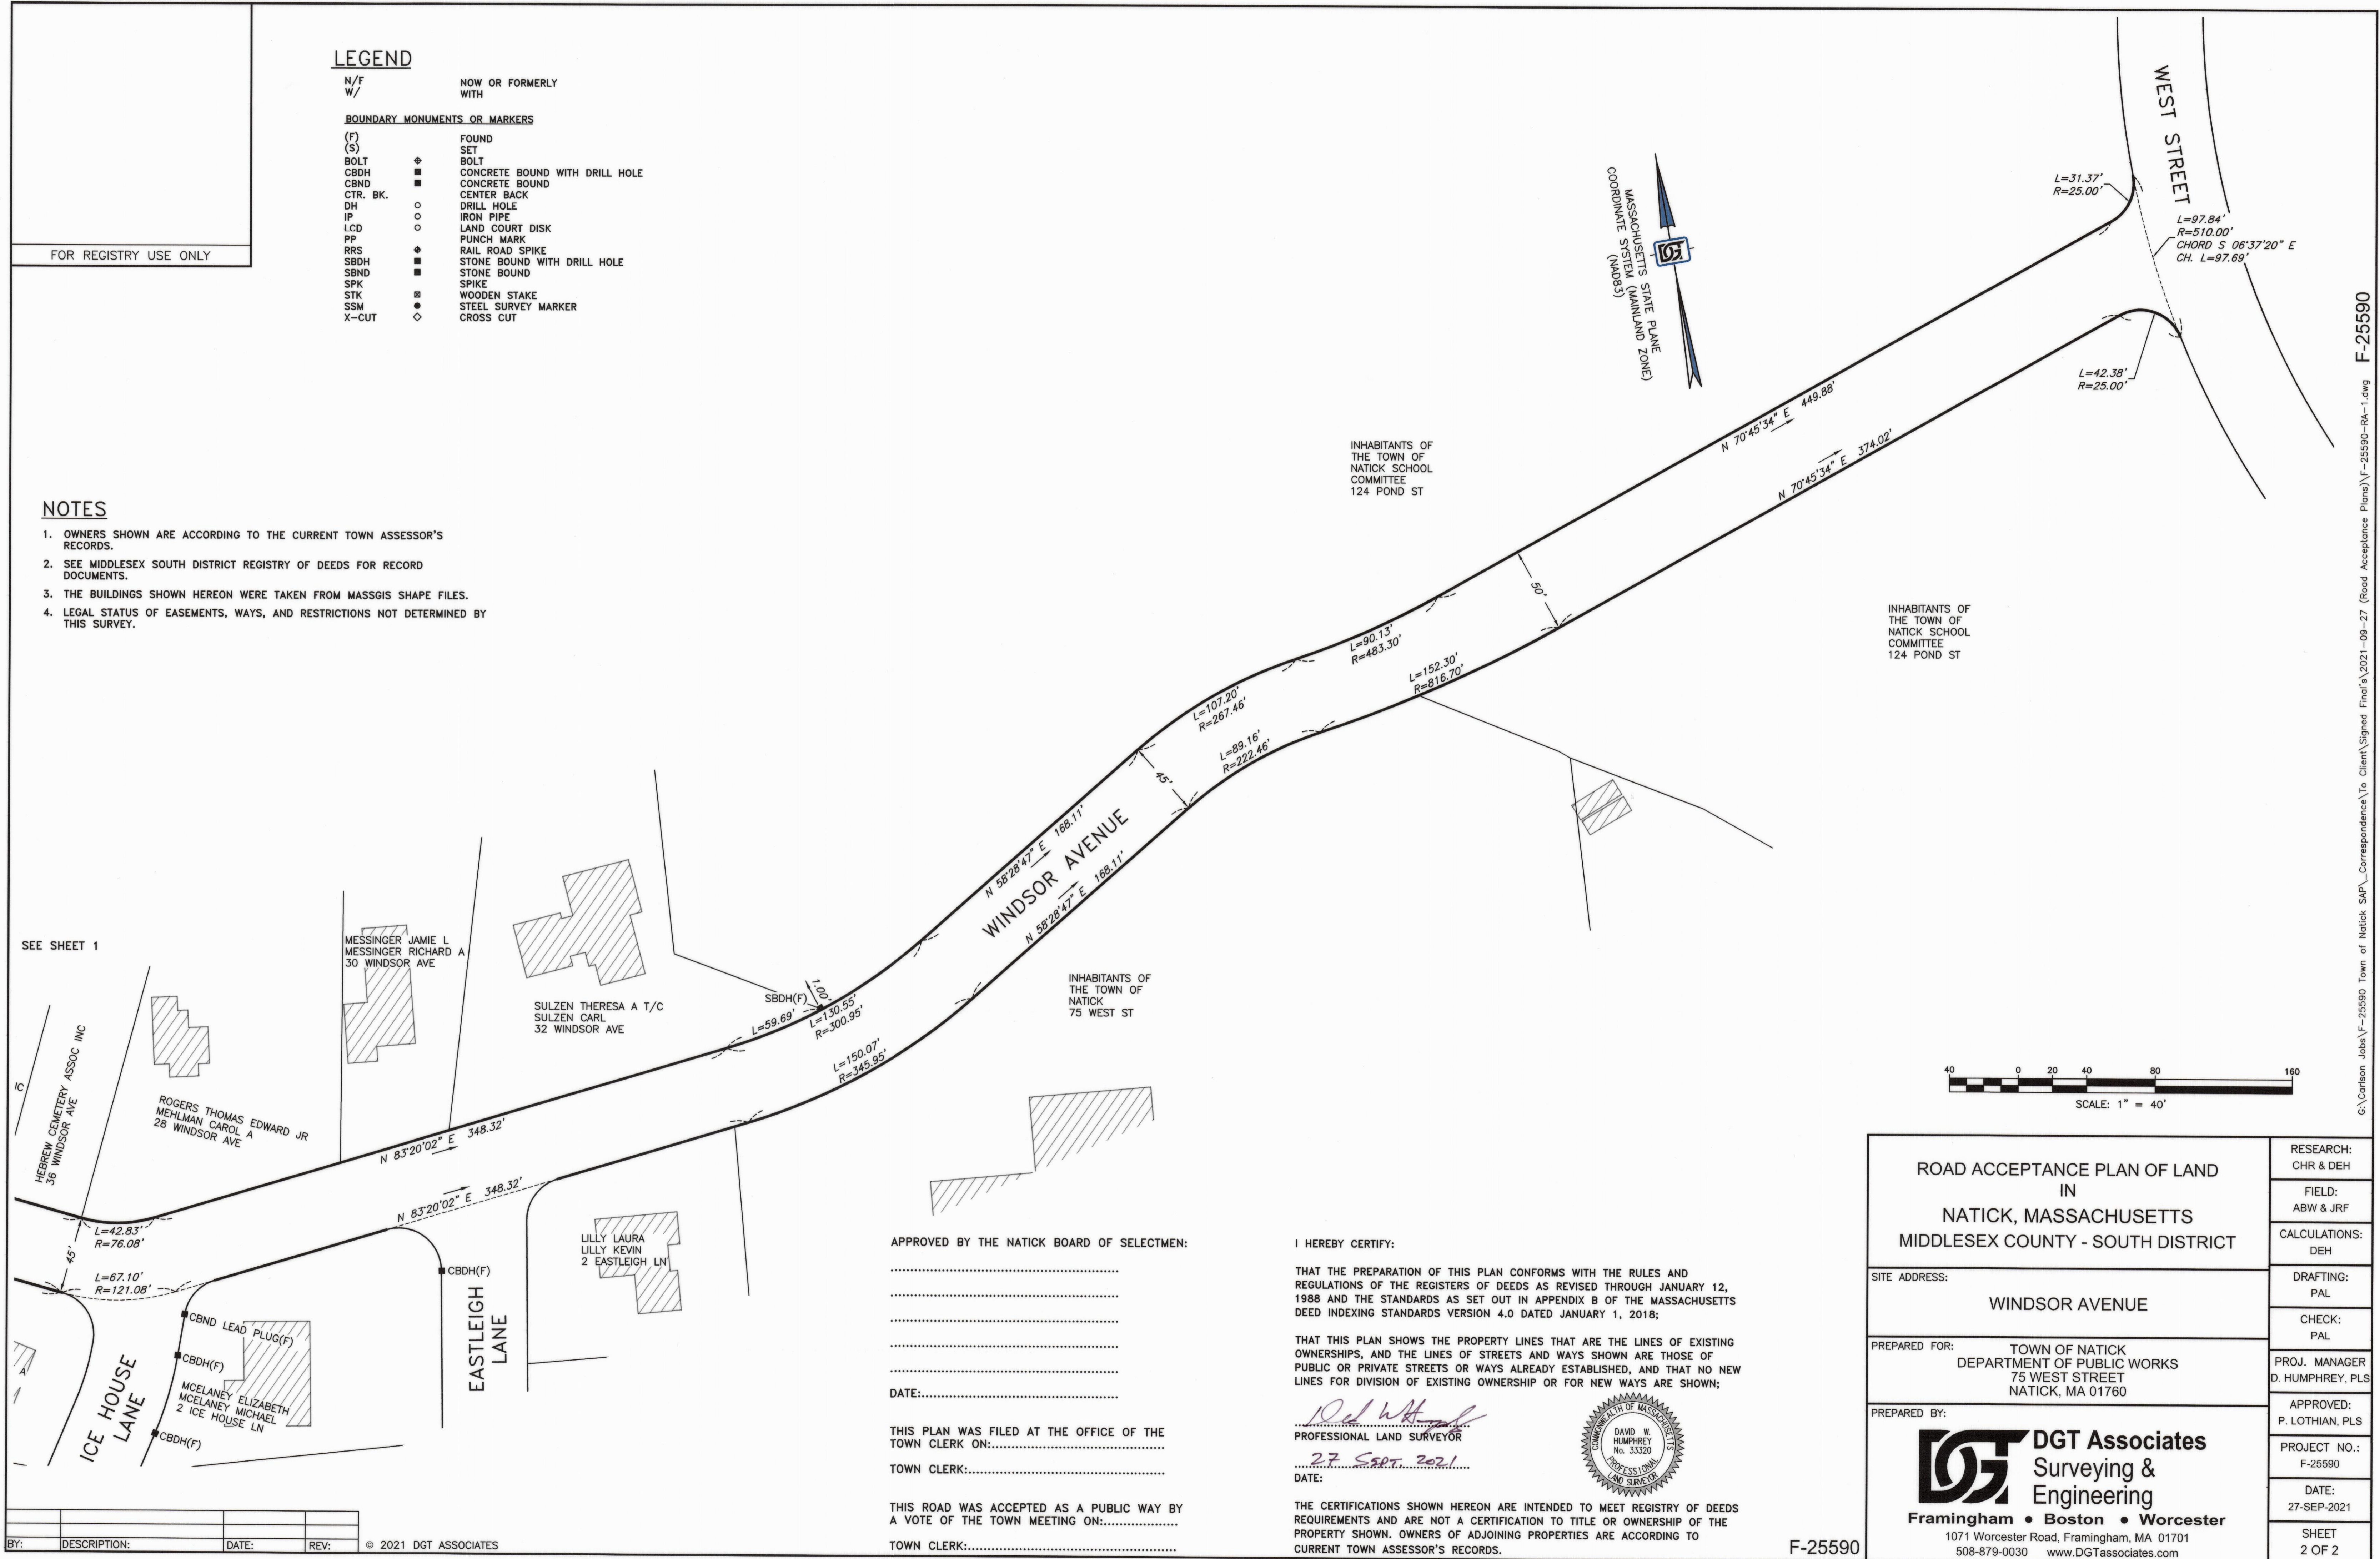

APPROVED BY THE NATICK BOARD OF SELECTMEN:

.....  
 .....  
 .....  
 .....  
 DATE:.....

THIS PLAN WAS FILED AT THE OFFICE OF THE  
 TOWN CLERK ON:.....  
 TOWN CLERK:.....


THIS ROAD WAS ACCEPTED AS A PUBLIC WAY BY  
 A VOTE OF THE TOWN MEETING ON:.....  
 TOWN CLERK:.....

I HEREBY CERTIFY:

THAT THE PREPARATION OF THIS PLAN CONFORMS WITH THE RULES AND  
 REGULATIONS OF THE REGISTERS OF DEEDS AS REVISED THROUGH JANUARY 12,  
 1988 AND THE STANDARDS AS SET OUT IN APPENDIX B OF THE MASSACHUSETTS  
 DEED INDEXING STANDARDS VERSION 4.0 DATED JANUARY 1, 2018;

THAT THIS PLAN SHOWS THE PROPERTY LINES THAT ARE THE LINES OF EXISTING  
 OWNERSHIPS, AND THE LINES OF STREETS AND WAYS SHOWN ARE THOSE OF  
 PUBLIC OR PRIVATE STREETS OR WAYS ALREADY ESTABLISHED, AND THAT NO NEW  
 LINES FOR DIVISION OF EXISTING OWNERSHIP OR FOR NEW WAYS ARE SHOWN;

.....  
 PROFESSIONAL LAND SURVEYOR  
 27 SEP 2021  
 DATE:

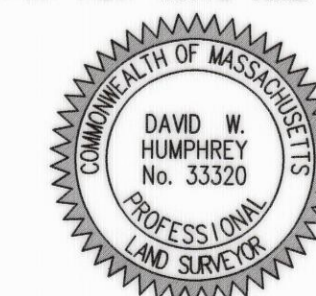

THE CERTIFICATIONS SHOWN HEREON ARE INTENDED TO MEET REGISTRY OF DEEDS  
 REQUIREMENTS AND ARE NOT A CERTIFICATION TO TITLE OR OWNERSHIP OF THE  
 PROPERTY SHOWN. OWNERS OF ADJOINING PROPERTIES ARE ACCORDING TO  
 CURRENT TOWN ASSESSOR'S RECORDS.

ROAD ACCEPTANCE PLAN OF LAND  
 IN  
 NATICK, MASSACHUSETTS  
 MIDDLESEX COUNTY - SOUTH DISTRICT

SITE ADDRESS:  
 WINDSOR AVENUE

PREPARED FOR: TOWN OF NATICK  
 DEPARTMENT OF PUBLIC WORKS  
 75 WEST STREET  
 NATICK, MA 01760

PREPARED BY: DGT Associates  
 Surveying & Engineering  
 Framingham • Boston • Worcester  
 1071 Worcester Road, Framingham, MA 01701  
 508-879-0030 www.DGTAssociates.com

RESEARCH: CHR & DEH  
 FIELD: ABW & JRF  
 CALCULATIONS: DEH  
 DRAFTING: PAL  
 CHECK: PAL  
 PROJ. MANAGER: D. HUMPHREY, PLS  
 APPROVED: P. LOTHIAN, PLS  
 PROJECT NO.: F-25590  
 DATE: 27-SEP-2021  
 SHEET 2 OF 2

F-25590