

William Spratt*Interim Director of Public Works*

PHONE 508-647-6550

EMAIL wspratt@natickma.org

LOCATED AT

Department of Public Works

75 West Street

Natick, Massachusetts 01760

William McDowell, PE*Town Engineer**Engineering Division Supervisor*

PHONE 508-647-6400 ext. 2015

EMAIL wmcowell@natickma.org**Town of Natick • Public Works**

January 3, 2023

Paul Joseph, Chairman

Natick Select Board

13 East Central Street

Natick, MA 01760

Re: Eversource Electric – Grant of Location Arrow Path

Mister Chairman & Members of the Board:

Eversource has requested a Grant of Location to install approximately 340 +/- linear feet of conduit in Arrow Path. This work is necessary to provide electric service to 3 new house lots.

As stated in Article 78 in the Natick Town Bylaws, no utility shall be permitted to install, construct, upgrade or replace any poles, overhead wires or associated overhead structures upon, along or across any public way or ways located within Natick unless the Board of Selectmen grants special permission. Arrow Path is a Town accepted way.

The Engineering Division has reviewed the request and inspected the location for the proposed conduit. The Division does not object to the proposed work if placed in accordance with the plans dated November 29, 2022, accompanying the petition.

Sincerely,

A handwritten signature in black ink, appearing to read "W. McDowell".

William E. McDowell, P.E.

Town Engineer

cc: Interim Director of Public Works



157 Cordaville Road
Southborough, MA 01772

December 5, 2022

John Digiacomio
Dept. of Public Works
75 West Street
Natick, MA 01760

RE: Arrow Path
Natick, MA
W.O. #10882594

Hearing Required

Dear Mr. Digiacomio:

The enclosed petition and plan are being presented by the NSTAR ELECTRIC COMPANY d/b/a as EVERSOURCE ENERGY for the purpose of obtaining a Grant of Location to install approximately 340± feet of conduit in Arrow Path.

This work is necessary to provide electric service to 3 new house lots.

If you have any further questions, contact Chris Cosby @ (508) 305-6989.
Your prompt attention to this matter would be greatly appreciated.

Very truly yours,

Richard M. Schifone

Richard M. Schifone
Rights and Permits, Supervisor

RMS/sky
Attachments



157 Cordaville Road
Southborough, MA 01772

ORDER FOR LOCATION FOR CONDUITS AND MANHOLES
Town of NATICK

WHEREAS, **NStar Electric Company d/b/a EVERSOURCE ENERGY** has petitioned for permission to construct a line for the transmission of electricity for lighting, heating or power under the public way or ways of the Town thereafter specified, and notice has been given and a hearing held on said petition as provided by law.

It is ORDERED that **NStar Electric Company d/b/a EVERSOURCE ENERGY COMPANY** be and hereby is granted permission to construct and a location for, such a line of conduits and manholes with the necessary wires and cables therein under the following public way or ways of said Town:

Arrow Path – Southwesterly approximately 566± feet south of Union Street
– Install approximately 117 feet± conduit

Arrow Path – Southwesterly approximately 566± feet south of Union Street
– Install approximately 223 feet± conduit

Hearing Required

All construction work under this Order shall be in accordance with the following conditions:

1. Conduits and manholes shall be located as shown on the plan made by **T. Thibault, dated November 29, 2022** on the file with said petition.
2. Said shall comply with the requirements of existing by-laws and such as may hereafter be adopted governing the construction and maintenance of conduits and manholes.
3. Company All work shall be done to the satisfaction of the Board of Selectmen or such officer or officers as it may appoint to supervise the work.

| | | |
|---|--|--------------------|
| 1 | | |
| 2 | | Board of Selectmen |
| 3 | | the Town of |
| 4 | | NATICK |
| 5 | | |

CERTIFICATE

We hereby certify that the foregoing Order was adopted after due notice and a public hearing as prescribed by Section 22 of Chapter 166 of the General Laws (Ter. Ed.), and any additions thereto or amendments thereof, to wit:-after written notice of the time and place of the hearing mailed at least seven days prior to the date of the hearing by the Selectmen to all owners of real estate abutting upon that part of the way or ways upon, along or across which the line is to be constructed under said Order, as determined by the last preceding assessment for taxation, and a public hearing held on the _____ day of _____ 2022 at _____ in said Town.

| | | |
|---|--|--------------------|
| 1 | | |
| 2 | | Board of Selectmen |
| 3 | | the Town of |
| 4 | | NATICK |
| 5 | | |

CERTIFICATE

I hereby certify that the foregoing are true copies of the Order of the **Board of Selectmen** of the Town of **NATICK**, Massachusetts, duly adopted on the _____ day of _____, 2022 and recorded with the records of location Orders of said Town, Book _____, Page _____ and of the certificate of notice of hearing thereon required by Section 22 of Chapter 166 of the General Laws (Ter.Ed.) and any additions thereto or amendments thereof, as the same appear of record.

Attest: _____
Clerk of the Town of **NATICK**, Massachusetts

**PETITION OF NSTAR ELECTRIC COMPANY d/b/a EVERSOURCE ENERGY
COMPANY FOR LOCATION FOR CONDUITS AND MANHOLES**

To the **Board of Selectmen** of the Town of **NATICK** Massachusetts:

Respectfully represents **NSTAR ELECTRIC COMPANY d/b/a EVERSOURCE ENERGY COMPANY** a company incorporated for the transmission of electricity for lighting, heating or power, that it desires to construct a line for such transmission under the public way or ways hereinafter specified.

WHEREFORE, your petitioner prays that, after due notice and hearing as provided by law, the Board may by Order grant to your petitioner permission to construct, and a location for, such a line of conduits and manholes with the necessary wires and cables therein, said conduits and manholes to be located, substantially as shown on the plan made by **T. Thibault dated, November 29, 2022** and filed herewith, under the following public way or ways of said Town:

**Arrow Path – Southwesterly approximately 566± feet south of Union Street
– Install approximately 117 feet± conduit**

**Arrow Path – Southwesterly approximately 566± feet south of Union Street
– Install approximately 223 feet± conduit**

Hearing Required

**NSTAR ELECTRIC COMPANY d/b/a
EVERSOURCE ENERGY COMPANY**

By: *Richard M. Schifone*

Richard M. Schifone
Rights & Permits, Supervisor

Dated this _____ day of _____ 2022

Town of **NATICK** Massachusetts

Received and filed _____ 2022

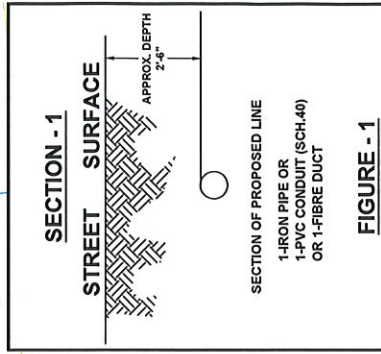
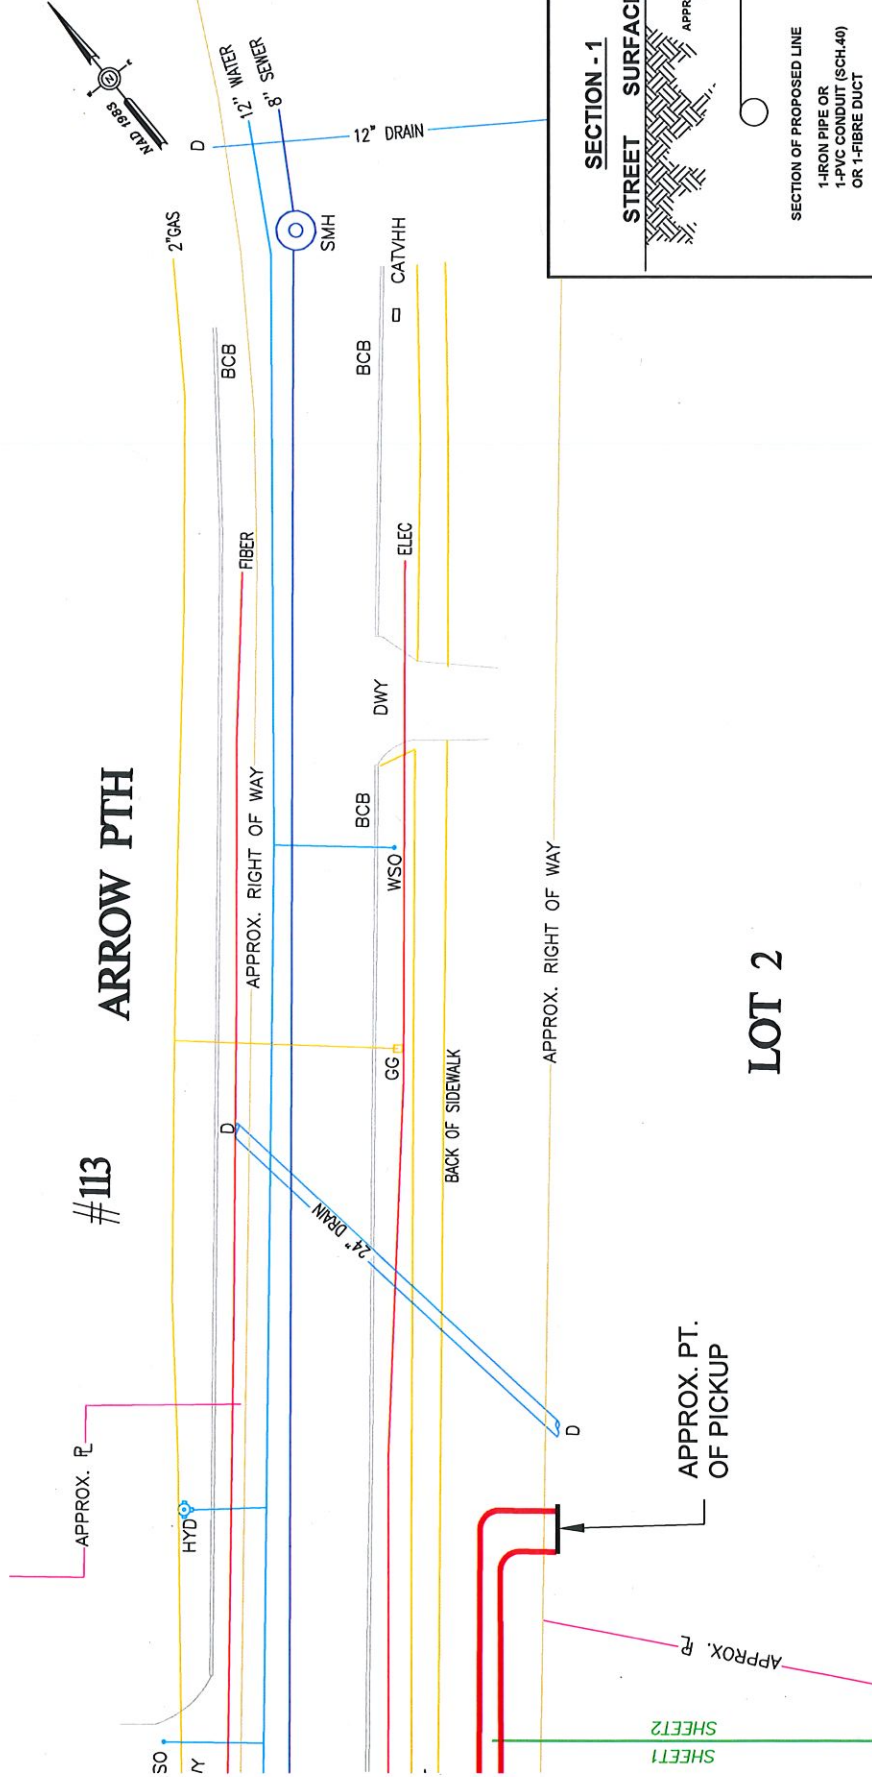


FIGURE - 1

ASTAR EVERSOURCE
1155 MASSACHUSETTS AVE. BOSTON, MASS. 02129

| | |
|----------------------|---------------|
| CA - | |
| Work Order # | 1082294 |
| Surveyed by: | GR/SI & GC/BR |
| Plotted by: | JC |
| Proposed Structures: | JC |
| Approved: | T HIBBALT |
| PH | |



MASS. LAW

REQUIRES 72 HOURS ADVANCE NOTICE TO UTILITY COMPANIES BEFORE DIGGING BY ANYONE. CALL 800-344-7233



NOTES:
THE LOCATION OF UNDERGROUND STRUCTURES ARE FROM FIELD SURVEY AND ARE NOT TO BE CONSIDERED AS A GUARANTEE OF LOCATION. SURFACE FEATURES OF UTILITIES AND SERVICES LOCATED BY FIELD SURVEY ARE TIED-IN TO THEIR NEAREST MAIN SERVICE LINE IF NO RECORDS WERE AVAILABLE TO CONFIRM ITS UNDERGROUND EXISTENCE.

ANY UNDERGROUND STRUCTURES NOT EVIDENT WERE REQUESTED, YET UNAVAILABLE AT THIS PRESENT TIME.



LOT 2

#113
ARROW PTH

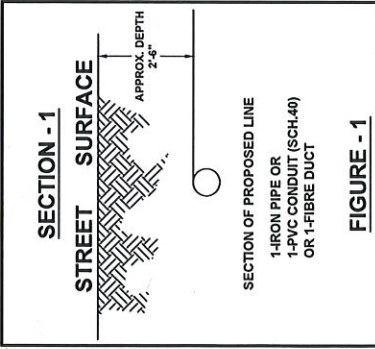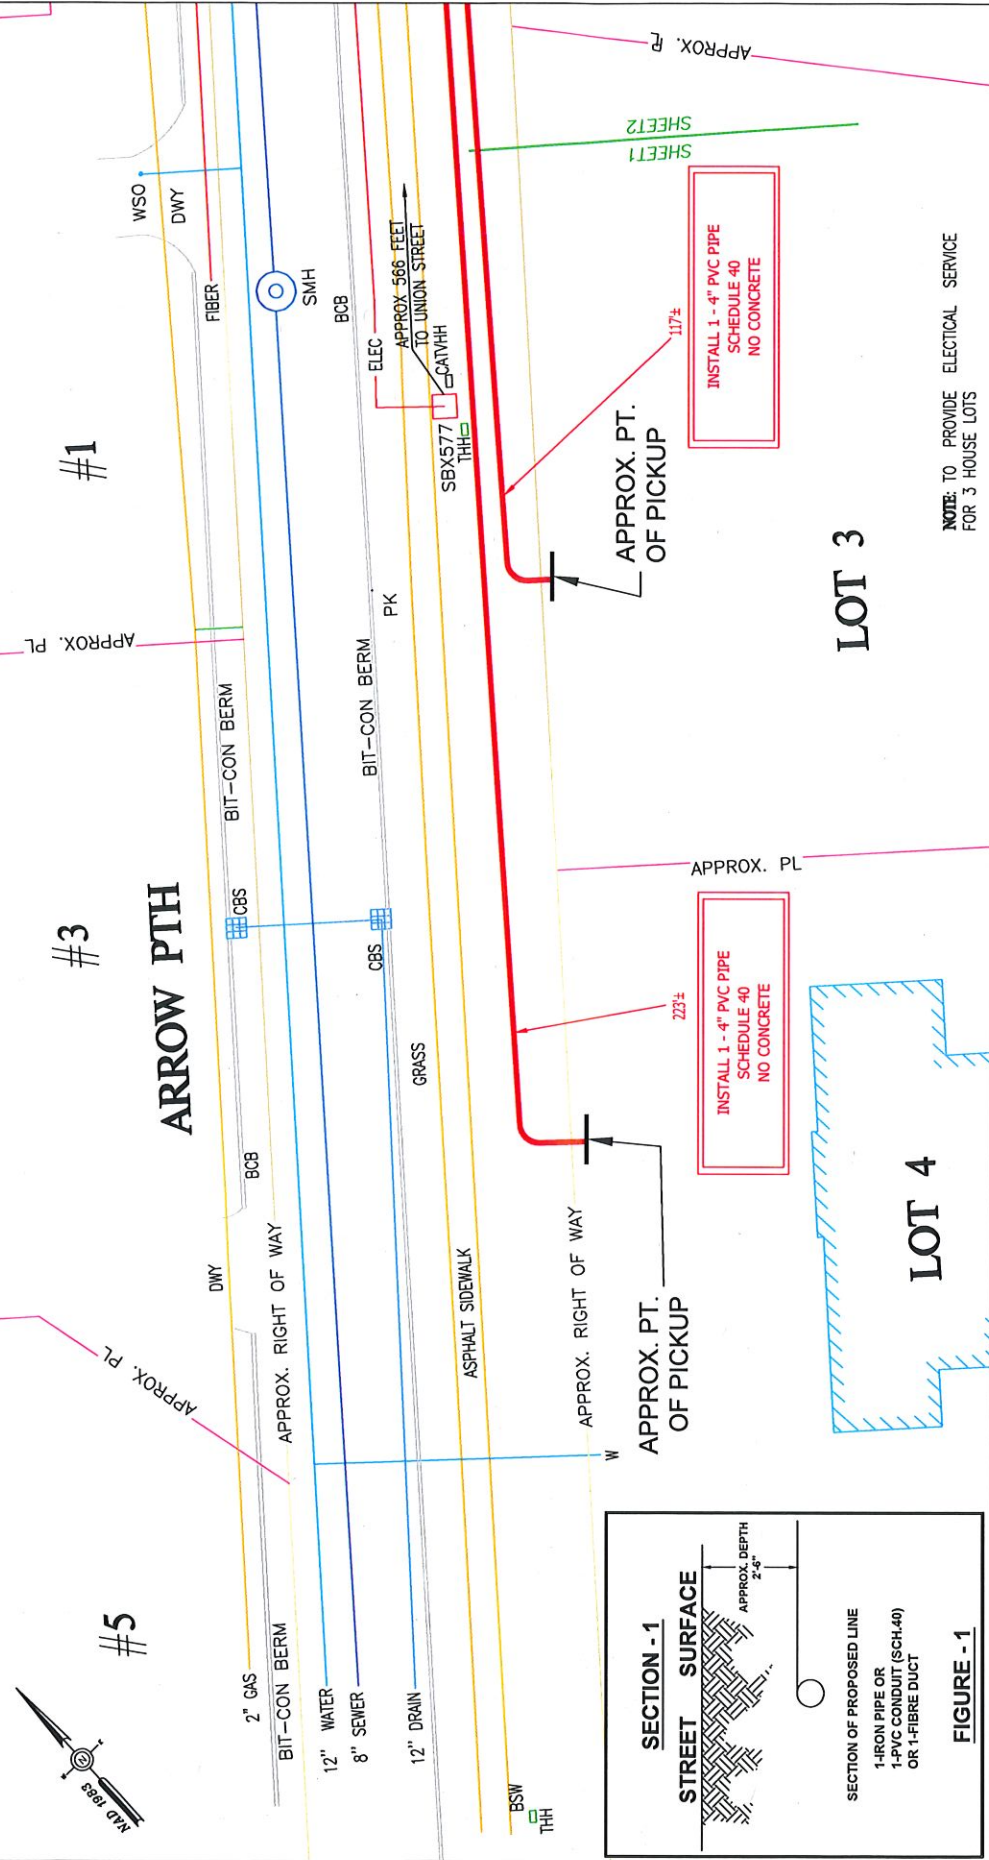

NOTE: TO PROVIDE ELECTRICAL SERVICE FOR 3 HOUSE LOTS

ASTAR EVERSOURCE
2022
01/24

City -
Ward # -
Work Order # 10822594
Surveyed by: GR/SI & GC/BP Plan of ARROW PATH
Research by: JC
Plotted by: JC
Proposed Structures: JC
Approved: T THEBAULT
Scale 1"=20'
Date NOVEMBER 29 2022
SHEET 1 of 2



MASS. LAW

REQUIRES 72 HOURS ADVANCE NOTICE TO UTILITY COMPANIES BEFORE DIGGING BY ANYONE CALL DIG-SAFE 1-888-344-7233